NORTH LONDON WASTE AUTHORITY

### NORTH LONDON HEAT AND POWER PROJECT

**BOOK OF PLANS** 

The Planning Act 2008 The Infrastructure Planning (Applications: Prescribed Forms and Procedure) Regulations 2009 Regulation 5 (2)

AD02.01

Revision 2

August 2016



#### **BOOK OF PLANS**

This Book of Plans sets out drawings that have been prepared for the Application.

Site Location Plans identify the location of the Application Site in its local context and identifies the current and future operational Edmonton EcoPark alongside the Application Site boundary.

The Land Plans identify the land affected by the Project, the compulsory acquisition of land interests, the temporary and permanent extinguishment of rights, the creation of rights, and affected special category land.


The Works Plans identify the proposed location of the development and works, limits within which development and works may be carried out and limits of deviation provided for in the draft DCO.


Other plans required by regulation identifying access, environmental features, heritage assets and land referred to in Article 28(i) (b) of the DCO.


The Development Consent Order drawing requirements are set out in The Infrastructure Planning (Applications: Prescribed Forms and Procedure) Regulations 2009 as amended (the "APFP Regulations 2009").


Note   Cartification   Carti	Number	Rev	Name	Status	Certification under Article 34 of the DCO
A_0002	Site Location Plan	ıs			
A 0.003	A_0001	00	APPLICATION SITE LOCATION PLAN - NORTH LONDON CONTEXT	For Approval	Not for Certification
A COUNT   A CO	A_0002	00	APPLICATION SITE LOCATION PLAN - LOCAL CONTEXT	For Approval	Not for Certification
Land Plans (5 (2) (i) of the APFP Regulations 2009)   B_0001   0.3	A_0003	00	EXISTING EDMONTON ECOPARK SITE	For Approval	Not for Certification
B_00014         0.3         LAND PLAN - LEY PLAN         For Captification           B_00024         0.2         LAND PLAN - LAND DREQUIRED FOR OR AFFECTED BY THE PROPOSED DEVELOPMENT         For Approval         For Approval         For Cartification           B_0003         0.2         LAND PLAN - LAND OVER WHICH IT IS PROPOSED TO EXTRICISE POWERS OF COMPULSORY ACQUIRE RIGHTS         For Approval         For Cartification           B_0005         0.3         LAND PLAN - LAND OVER WHICH IT IS PROPOSED TO EXTRICISE ANY RIGHTS AND TO COMPULSORILY ACQUIRE RIGHTS         For Approval         For Cartification           B_0005         0.3         LAND PLAN - LAND OVER WHICH IT IS PROPOSED TO EXERCISE ANY RIGHTS AND TO COMPULSORILY ACQUIRE RIGHTS         For Approval         For Cartification           B_0005         0.3         LAND PLAN - LAND OVER WHICH IT IS PROPOSED TO EXERCISE ANY RIGHTS AND TO COMPULSORILY ACQUIRE RIGHTS         For Approval         For Cartification           B_0005         0.3         LAND PLAN - LAND OVER WHICH IT IS PROPOSED TO EXERCISE ANY RIGHTS AND TO COMPULSORILY ACQUIRE RIGHTS         For Approval         For Cartification           C_0001         0.1         LAND PLAN - LAND AND TO COMPULSORITY ACQUIRE RIGHTS         For Approval         For Cartification           C_0001         0.1         WORKS PLAN - WORKS FLAN - SECTION - WORKS PLAN - SECTION - WORKS FLAN - SECTION - WORKS PLAN - WORKS PLAN - WORKS PLAN - WORKS SECRESOURCE RECOVERY FACILITY	A_0004	00	FUTURE OPERATIONAL EDMONTON ECOPARK	For Approval	Not for Certification
B_0002	Land Plans (5 (2)	(i) of the Al	PFP Regulations 2009)		
B.0034 03 LAND PLAN - LAND OVER WHICH IT IS PROPOSED TO EXERCISE POWERS OF COMPULSORIX ACQUISITION B.004 03 LAND PLAN - LAND IN RELATION TO WHICH IT IS PROPOSED TO EXTRINGUISH RIGHTS AND TO COMPULSORILY ACQUIRE RIGHTS For Approval For Certification B.006 02 LAND PLAN - SPECIAL CATEGORY LAND B.006 VORKS PLAN - SPECIAL CATEGORY LAND Works Plans (\$ 2 \) U TO WORKS PLAN - SPECIAL CATEGORY LAND WORKS Plans (\$ 2 \) U WORKS PLAN - SPECIAL CATEGORY LAND WORKS Plans (\$ 2 \) U WORKS PLAN - SPECIAL CATEGORY LAND  C.0001a 01 WORKS PLAN - SPECIAL CATEGORY LAND C.0002 01 WORKS PLAN - SECTION - WORK PLAN - WORK PLAN - SECTION - WORK PLAN - SECTION - WORK PLAN - SEC	B_0001	03	LAND PLAN - KEY PLAN	For Approval	For Certification
B. 0004 03 LAND PLAN - LAND IN RELATION TO WHICH IT IS PROPOSED TO EXTINGUISH RIGHTS AND TO COMPULSORILY ACQUIRE RIGHTS B. 0005 03 LAND PLAN - LAND OVER WHICH IT IS PROPOSED TO EXERCISE ANY RIGHTS TO POSSESS AND USE THAT LAND For Approval Pro Poproval	B_0002	02	LAND PLAN - LAND REQUIRED FOR OR AFFECTED BY THE PROPOSED DEVELOPMENT	For Approval	For Certification
B_0005 03 LAND PLAN - LAND OVER WHICH IT IS PROPOSED TO EXERCISE ANY RIGHTS TO POSSESS AND USE THAT LAND FOR Approval For Certification B_0006 02 LAND PLAN - SPECIAL CATEGORY LAND FOR CHIFICATION FOR APPROVAL FOR CHIFICATION AND DEMOLITION OF EXISTING EN FACILITY OF RIGHTS OF WAY - DEEPHAMS FARM ADD APPROVAL FOR CHIFICATION AND APPROVAL FOR APPROVAL FOR CHIFICATION AND APPROVAL FOR APPROVAL FOR CHIFICATION AND APPROVAL FOR APPROVAL FOR APPROVAL FOR CHIFICATION AND APPROVAL FOR APPROVAL FOR APPROVAL FOR APPROVAL FOR APPROVAL FOR APPROVAL FOR APPROVAL	B_0003	02	LAND PLAN - LAND OVER WHICH IT IS PROPOSED TO EXERCISE POWERS OF COMPULSORY ACQUISITION	For Approval	For Certification
Boole   02   LAND PLAN - SPECIAL CATEGORY LAND   For Certification   Works Plans (\$ \( \) (0) of the XPPP Regulations 2009)	B_0004	03	LAND PLAN - LAND IN RELATION TO WHICH IT IS PROPOSED TO EXTINGUISH RIGHTS AND TO COMPULSORILY ACQUIRE RIGHTS	For Approval	For Certification
Norks Plans (5 (2) (1) of the APFP Regulations 2009)   C. 0001	B_0005	03	LAND PLAN - LAND OVER WHICH IT IS PROPOSED TO EXERCISE ANY RIGHTS TO POSSESS AND USE THAT LAND	For Approval	For Certification
C_0001 01 WORKS KEY PLAN - KEY PLAN - SPLIT VIEW BY WORKS C_0002 01 WORKS PLAN - KEY PLAN - SPLIT VIEW BY WORKS C_0002 01 WORKS PLAN - WORKS 1a AND 1b: ERF AND ASSOCIATED DEVELOPMENT For Approval Por Certification C_0003 01 WORKS PLAN - WORKS 1a AND 1b: ERF AND ASSOCIATED DEVELOPMENT For Approval Por Certification C_0003 01 WORKS PLAN - SECTION - WORKS 1a: ERF BUILDING STRUCTURE ENVELOPE For Approval Por Certification C_0005 01 WORKS PLAN - SECTION - WORK 2: RESOURCE RECOVERY FACILITY FOR ADDRESS PLAN - WORKS PLAN - WORKS 2: ECOPARK HOUSE BUILDING STRUCTURE ENVELOPE FOR Approval For Certification Proceedings Proceeding	B_0006	02	LAND PLAN - SPECIAL CATEGORY LAND	For Approval	For Certification
C_0001a 01 WORKS PLAN - KEY PLAN - SPLIT VIEW BY WORKS C_0002 01 WORKS PLAN - WORKS 1a AND 1b: ERF AND ASSOCIATED DEVELOPMENT For Approval For Certification C_0003 01 WORKS PLAN - SECTION - WORKS 1a: ERF BUILDING STRUCTURE ENVELOPE For Approval For Certification C_0004 01 WORKS PLAN - SECTION - WORKS 2: REF BUILDING STRUCTURE ENVELOPE For Approval For Certification C_0005 01 WORKS PLAN - SECTION - WORK 2: RRF BUILDING STRUCTURE ENVELOPE For Approval For Certification C_0006 01 WORKS PLAN - SECTION - WORK 2: RRF BUILDING STRUCTURE ENVELOPE For Approval For Certification C_0007 01 WORKS PLAN - SECTION - WORK 3: ECOPARK HOUSE FOR Approval For Certification C_0008 01 WORKS PLAN - SECTION - WORK 3: ECOPARK HOUSE BUILDING STRUCTURE ENVELOPE For Approval For Certification C_0008 01 WORKS PLAN - WORKS 4: UTILITIES AND INFRASTRUCTURE WORK, LANDSCAPING, ACCESS, SECURITY, LIGHTING AND WEIGHBRIDGES FOR Approval For Certification C_0009 01 WORKS PLAN - WORKS 5: TEMPORARY LAYDOWN AREA FOR ADDITION FOR ADD	Works Plans (5 (2	) (j) of the A	APFP Regulations 2009)		
C_0002 01 WORKS PLAN - WORKS 1a AND 1b: ERF AND ASSOCIATED DEVELOPMENT For Approval C_0003 01 WORKS PLAN - SECTION - WORKS 1a: ERF BUILDING STRUCTURE ENVELOPE FOR Approval For Certification C_0004 01 WORKS PLAN - SECTION - WORKS 1a: ERF BUILDING STRUCTURE ENVELOPE FOR Approval For Certification C_0005 01 WORKS PLAN - SECTION - WORK 2: RESOURCE RECOVERY FACILITY FOR Approval For Certification C_0006 01 WORKS PLAN - SECTION - WORK 2: REF BUILDING STRUCTURE ENVELOPE FOR Approval For Certification C_0006 01 WORKS PLAN - SECTION - WORK 3: ECOPARK HOUSE FOR APPROVAL FOR CERTIFICATION FOR APPROVAL FOR CERTIfication C_0007 01 WORKS PLAN - SECTION - WORK 3: ECOPARK HOUSE BUILDING STRUCTURE ENVELOPE FOR APPROVAL FOR CERTIfication C_0008 01 WORKS PLAN - WORKS 4: UTILITIES AND INFRASTRUCTURE WORK, LANDSCAPING, ACCESS, SECURITY, LIGHTING AND WEIGHBRIDGES FOR Approval FOR Certification C_0009 01 WORKS PLAN - WORKS 5: TEMPORARY LAYDOWN AREA FOR APPROVAL FOR Certification C_0010 01 WORKS PLAN - WORKS 6: SITE PREPARATION AND DEMOLITION FOR EXISTING ENVELOPE FOR APPROVAL FOR Certification C_0011 01 WORKS PLAN - WORKS 7: DECOMMISSIONING AND DEMOLITION OF EXISTING ENVELOPE FOR APPROVAL FOR APPROVAL FOR CERTIfication C_0012 01 NEW OR ALTERED MEANS OF ACCESS, DIVERSIONS, EXTINGUISHMENTS AND CREATION OF RIGHTS OF WAY - DEEPHAMS FARM ROAD FOR Approval FOR Certification AND ADVENT WAY  C_0014 01 NEW OR ALTERED MEANS OF ACCESS, DIVERSIONS, EXTINGUISHMENTS AND CREATION OF RIGHTS OF WAY - DEEPHAMS FARM ROAD FOR Approval FOR Certification AND ADVENT WAY  C_0014 01 NEW OR ALTERED MEANS OF ACCESS, DIVERSIONS, EXTINGUISHMENTS AND CREATION OF RIGHTS OF WAY - DEEPHAMS FARM ROAD FOR Approval FOR Certification FOR APPROVAL FEATURES PLAN FOR APPROVAL FOR Certification FOR A	C_0001	01	WORKS KEY PLAN	For Approval	For Certification
C_0003 01 WORKS PLAN - SECTION - WORKS 1a: ERF BUILDING STRUCTURE ENVELOPE C_0004 01 WORKS PLAN - WORKS 2: RESOURCE RECOVERY FACILITY C_0005 01 WORKS PLAN - SECTION - WORK 2: RRF BUILDING STRUCTURE ENVELOPE C_0006 01 WORKS PLAN - SECTION - WORK 3: ECOPARK HOUSE C_0007 01 WORKS PLAN - SECTION - WORK 3: ECOPARK HOUSE BUILDING STRUCTURE ENVELOPE C_0008 01 WORKS PLAN - SECTION - WORK 3: ECOPARK HOUSE BUILDING STRUCTURE ENVELOPE C_0008 01 WORKS PLAN - WORKS 4: UTILITIES AND INFRASTRUCTURE WORK, LANDSCAPING, ACCESS, SECURITY, LIGHTING AND WEIGHBRIDGES C_0009 01 WORKS PLAN - WORKS 5: TEMPORARY LAYDOWN AREA C_0010 01 WORKS PLAN - WORKS 6: SITE PREPARATION AND DEMOLITION C_0011 01 WORKS PLAN - WORKS 6: SITE PREPARATION AND DEMOLITION C_0011 01 WORKS PLAN - WORKS 7: DECOMMISSIONING AND DEMOLITION OF EXISTING EW FACILITY CHOP Plans Required by Regulation (5 (2) (k) (1) (m) of the APPP Regulations 2009) C_0012 01 NEW OR ALTERED MEANS OF ACCESS, DIVERSIONS, EXTINGUISHMENTS AND CREATION OF RIGHTS OF WAY - DEEPHAMS FARM ROAD C_0014 01 NEW OR ALTERED MEANS OF ACCESS, DIVERSIONS, EXTINGUISHMENTS AND CREATION OF RIGHTS OF WAY - DEEPHAMS FARM ROAD C_0015 00 ENVIRONMENTAL FEATURES PLAN C_0016 00 WATER BODIES IN A RIVER BASIN MANAGEMENT PLAN For Certification For Approval	C_0001a	01	WORKS PLAN - KEY PLAN - SPLIT VIEW BY WORKS	For Information	For Certification
C_0004 01 WORKS PLAN - WORKS 2: RESOURCE RECOVERY FACILITY C_0005 01 WORKS PLAN - SECTION - WORK 2: RRF BUILDING STRUCTURE ENVELOPE C_0006 01 WORKS PLAN - WORKS 3: ECOPARK HOUSE C_0007 01 WORKS PLAN - SECTION - WORK 3: ECOPARK HOUSE C_0008 01 WORKS PLAN - SECTION - WORK 3: ECOPARK HOUSE BUILDING STRUCTURE ENVELOPE C_0008 01 WORKS PLAN - SECTION - WORK 3: ECOPARK HOUSE BUILDING STRUCTURE ENVELOPE C_0008 01 WORKS PLAN - WORKS 4: UTILITIES AND INFRASTRUCTURE WORK, LANDSCAPING, ACCESS, SECURITY, LIGHTING AND WEIGHBRIDGES For Approval C_0009 01 WORKS PLAN - WORKS 5: TEMPORARY LAYDOWN AREA C_0010 01 WORKS PLAN - WORKS 5: SITE PREPARATION AND DEMOLITION C_0011 01 WORKS PLAN - WORKS 6: SITE PREPARATION AND DEMOLITION OF EXISTING EM FACILITY C_0012 01 WORKS PLAN - WORKS 7: DECOMMISSIONING AND DEMOLITION OF EXISTING EM FACILITY C_0013 01 NEW OR ALTERED MEANS OF ACCESS, DIVERSIONS, EXTINGUISHMENTS AND CREATION OF RIGHTS OF WAY - DEEPHAMS FARM ROAD C_0014 01 NEW OR ALTERED MEANS OF ACCESS, DIVERSIONS, EXTINGUISHMENTS AND CREATION OF RIGHTS OF WAY - DEEPHAMS FARM ROAD C_0015 00 ENVIRONMENTAL FEATURES PLAN C_0016 00 WATER BODIES IN A RIVER BASIN MANAGEMENT PLAN  For Certification For Approval For Certifi	C_0002	01	WORKS PLAN - WORKS 1a AND 1b: ERF AND ASSOCIATED DEVELOPMENT	For Approval	For Certification
C_0005 01 WORKS PLAN - SECTION - WORK 2: RRF BUILDING STRUCTURE ENVELOPE For Approval For Certification C_0006 01 WORKS PLAN - WORKS 3: ECOPARK HOUSE BUILDING STRUCTURE ENVELOPE For Approval For Certification C_0007 01 WORKS PLAN - SECTION - WORK 3: ECOPARK HOUSE BUILDING STRUCTURE ENVELOPE For Approval For Certification C_0008 01 WORKS PLAN - WORKS 4: UTILITIES AND INFRASTRUCTURE WORK, LANDSCAPING, ACCESS, SECURITY, LIGHTING AND WEIGHBRIDGES For Approval For Certification C_0009 01 WORKS PLAN - WORKS 5: STEMPORARY LAYDOWN AREA C_0010 01 WORKS PLAN - WORKS 6: SITE PREPARATION AND DEMOLITION FOR EXISTING EW FACILITY FOR Approval For Certification C_0011 01 WORKS PLAN - WORKS 7: DECOMMISSIONING AND DEMOLITION OF EXISTING EW FACILITY FOR Approval For Certification C_0012 01 NEW OR ALTERED MEANS OF ACCESS, DIVERSIONS, EXTINGUISHMENTS AND CREATION OF RIGHTS OF WAY - DEEPHAMS FARM ROAD FOR APPROVAL FOR CERTIFICATION AND ADVENT WAY  C_0014 01 NEW OR ALTERED MEANS OF ACCESS, DIVERSIONS, EXTINGUISHMENTS AND CREATION OF RIGHTS OF WAY - DEEPHAMS FARM ROAD FOR APPROVAL FOR CERTIFICATION AND ADVENT WAY  C_0014 01 NEW OR ALTERED MEANS OF ACCESS, DIVERSIONS, EXTINGUISHMENTS AND CREATION OF RIGHTS OF WAY - DEEPHAMS FARM ROAD FOR APPROVAL FOR CERTIFICATION AND ADVENT WAY  C_0015 00 ENVIRONMENTAL FEATURES PLAN FOR CERTIFICATION OF RIGHTS OF WAY - LEE PARK WAY FOR Approval FOR Certification Fo	C_0003	01	WORKS PLAN - SECTION - WORKS 1a: ERF BUILDING STRUCTURE ENVELOPE	For Approval	For Certification
C_0006 01 WORKS PLAN - WORKS 3: ECOPARK HOUSE  C_0007 01 WORKS PLAN - SECTION - WORK 3: ECOPARK HOUSE BUILDING STRUCTURE ENVELOPE  C_0008 01 WORKS PLAN - WORKS 4: UTILITIES AND INFRASTRUCTURE WORK, LANDSCAPING, ACCESS, SECURITY, LIGHTING AND WEIGHBRIDGES  C_0009 01 WORKS PLAN - WORKS 5: TEMPORARY LAYDOWN AREA  C_0010 01 WORKS PLAN - WORKS 6: SITE PREPARATION AND DEMOLITION  C_0011 01 WORKS PLAN - WORKS 7: DECOMMISSIONING AND DEMOLITION OF EXISTING EfW FACILITY  C_0012 01 NEW OR ALTERED MEANS OF ACCESS, DIVERSIONS, EXTINGUISHMENTS AND CREATION OF RIGHTS OF WAY - DEEPHAMS FARM ROAD  C_0014 01 NEW OR ALTERED MEANS OF ACCESS, DIVERSIONS, EXTINGUISHMENTS AND CREATION OF RIGHTS OF WAY - DEEPHAMS FARM ROAD  C_0015 00 ENVIRONMENTAL FEATURES PLAN  C_0016 00 WATER BODIES IN A RIVER BASIN MANAGEMENT PLAN  For Certification  For Approval  For Certification  For Approval	C_0004	01	WORKS PLAN - WORKS 2: RESOURCE RECOVERY FACILITY	For Approval	For Certification
C_0007 01 WORKS PLAN - SECTION - WORK 3: ECOPARK HOUSE BUILDING STRUCTURE ENVELOPE C_0008 01 WORKS PLAN - WORKS 4: UTILITIES AND INFRASTRUCTURE WORK, LANDSCAPING, ACCESS, SECURITY, LIGHTING AND WEIGHBRIDGES C_0009 01 WORKS PLAN - WORKS 5: TEMPORARY LAYDOWN AREA C_0010 01 WORKS PLAN - WORKS 6: SITE PREPARATION AND DEMOLITION C_0011 01 WORKS PLAN - WORKS 7: DECOMMISSIONING AND DEMOLITION OF EXISTING EfW FACILITY C_0012 01 NEW OR ALTERED MEANS OF ACCESS, DIVERSIONS, EXTINGUISHMENTS AND CREATION OF RIGHTS OF WAY - DEEPHAMS FARM ROAD C_0013 00 NEW OR ALTERED MEANS OF ACCESS, DIVERSIONS, EXTINGUISHMENTS AND CREATION OF RIGHTS OF WAY - DEEPHAMS FARM ROAD C_0014 01 NEW OR ALTERED MEANS OF ACCESS, DIVERSIONS, EXTINGUISHMENTS AND CREATION OF RIGHTS OF WAY - DEEPHAMS FARM ROAD C_0014 01 NEW OR ALTERED MEANS OF ACCESS, DIVERSIONS, EXTINGUISHMENTS AND CREATION OF RIGHTS OF WAY - DEEPHAMS FARM ROAD C_0015 00 ENVIRONMENTAL FEATURES PLAN C_0016 00 WATER BODIES IN A RIVER BASIN MANAGEMENT PLAN FOR Approval For Certification	C_0005	01	WORKS PLAN - SECTION - WORK 2: RRF BUILDING STRUCTURE ENVELOPE	For Approval	For Certification
C_0008 01 WORKS PLAN - WORKS 4: UTILITIES AND INFRASTRUCTURE WORK, LANDSCAPING, ACCESS, SECURITY, LIGHTING AND WEIGHBRIDGES For Approval For Certification C_0009 01 WORKS PLAN - WORKS 5: TEMPORARY LAYDOWN AREA For Certification C_0010 01 WORKS PLAN - WORKS 6: SITE PREPARATION AND DEMOLITION FOR ADDITION FOR Approval For Certification C_0011 01 WORKS PLAN - WORKS 7: DECOMMISSIONING AND DEMOLITION OF EXISTING EfW FACILITY For Approval For Certification CHORN Required by Regulation (5 (2) (k) (l) (m) of the APFP Regulations 2009)  C_0012 01 NEW OR ALTERED MEANS OF ACCESS, DIVERSIONS, EXTINGUISHMENTS AND CREATION OF RIGHTS OF WAY - DEEPHAMS FARM ROAD FOR ADDITION AND ADVENT WAY  C_0014 01 NEW OR ALTERED MEANS OF ACCESS, DIVERSIONS, EXTINGUISHMENTS AND CREATION OF RIGHTS OF WAY - DEEPHAMS FARM ROAD ADVENT WAY  C_0015 00 ENVIRONMENTAL FEATURES PLAN  C_0016 00 WATER BODIES IN A RIVER BASIN MANAGEMENT PLAN  For Certification For Approval For Certification	C_0006	01	WORKS PLAN - WORKS 3: ECOPARK HOUSE	For Approval	For Certification
C_0009 01 WORKS PLAN - WORKS 5: TEMPORARY LAYDOWN AREA  C_0010 01 WORKS PLAN - WORKS 6: SITE PREPARATION AND DEMOLITION  C_0011 01 WORKS PLAN - WORKS 7: DECOMMISSIONING AND DEMOLITION OF EXISTING EfW FACILITY  C_0011 01 WORKS PLAN - WORKS 7: DECOMMISSIONING AND DEMOLITION OF EXISTING EfW FACILITY  C_0012 01 NEW OR ALTERED MEANS OF ACCESS, DIVERSIONS, EXTINGUISHMENTS AND CREATION OF RIGHTS OF WAY - DEEPHAMS FARM ROAD  C_0013 00 NEW OR ALTERED MEANS OF ACCESS, DIVERSIONS, EXTINGUISHMENTS AND CREATION OF RIGHTS OF WAY - DEEPHAMS FARM ROAD  C_0014 01 NEW OR ALTERED MEANS OF ACCESS, DIVERSIONS, EXTINGUISHMENTS AND CREATION OF RIGHTS OF WAY - DEEPHAMS FARM ROAD  C_0015 00 ENVIRONMENTAL FEATURES PLAN  C_0016 00 WATER BODIES IN A RIVER BASIN MANAGEMENT PLAN  For Certification  For Approval For Certification	C_0007	01	WORKS PLAN - SECTION - WORK 3: ECOPARK HOUSE BUILDING STRUCTURE ENVELOPE	For Approval	For Certification
C_0010 01 WORKS PLAN - WORKS 6: SITE PREPARATION AND DEMOLITION  C_0011 01 WORKS PLAN - WORKS 7: DECOMMISSIONING AND DEMOLITION OF EXISTING EfW FACILITY  Other Plans Required by Regulation (5 (2) (k) (l) (m) of the APFP Regulations 2009)  C_0012 01 NEW OR ALTERED MEANS OF ACCESS, DIVERSIONS, EXTINGUISHMENTS AND CREATION OF RIGHTS OF WAY - DEEPHAMS FARM ROAD  C_0013 00 NEW OR ALTERED MEANS OF ACCESS, DIVERSIONS, EXTINGUISHMENTS AND CREATION OF RIGHTS OF WAY - DEEPHAMS FARM ROAD  C_0014 01 NEW OR ALTERED MEANS OF ACCESS, DIVERSIONS, EXTINGUISHMENTS AND CREATION OF RIGHTS OF WAY - LEE PARK WAY  C_0015 00 ENVIRONMENTAL FEATURES PLAN  C_0016 00 WATER BODIES IN A RIVER BASIN MANAGEMENT PLAN  For Certification  For Approval  For Certification  For Approval  For Certification  For Approval  For Certification  For Approval  For Approval  For Certification  For Approval  For Certification	C_0008	01	WORKS PLAN - WORKS 4: UTILITIES AND INFRASTRUCTURE WORK, LANDSCAPING, ACCESS, SECURITY, LIGHTING AND WEIGHBRIDGES	For Approval	For Certification
C_0011 01 WORKS PLAN - WORKS 7: DECOMMISSIONING AND DEMOLITION OF EXISTING EfW FACILITY  Other Plans Required by Regulation (5 (2) (k) (l) (m) of the APFP Regulations 2009)  C_0012 01 NEW OR ALTERED MEANS OF ACCESS, DIVERSIONS, EXTINGUISHMENTS AND CREATION OF RIGHTS OF WAY  Description of Certification of C_0013 00 NEW OR ALTERED MEANS OF ACCESS, DIVERSIONS, EXTINGUISHMENTS AND CREATION OF RIGHTS OF WAY - DEEPHAMS FARM ROAD of CERTIFICATION of RIGHTS OF WAY - DEEPHAMS FARM ROAD of CERTIFICATION of RIGHTS OF WAY - LEE PARK WAY  Description of Certification of C_0014 01 NEW OR ALTERED MEANS OF ACCESS, DIVERSIONS, EXTINGUISHMENTS AND CREATION OF RIGHTS OF WAY - LEE PARK WAY of Certification of C_0015 00 ENVIRONMENTAL FEATURES PLAN For Approval of Certification of C_0016 00 WATER BODIES IN A RIVER BASIN MANAGEMENT PLAN for Certification of Certific	C_0009	01	WORKS PLAN - WORKS 5: TEMPORARY LAYDOWN AREA	For Approval	For Certification
Other Plans Required by Regulation (5 (2) (k) (l) (m) of the APFP Regulations 2009)  C_0012 01 NEW OR ALTERED MEANS OF ACCESS, DIVERSIONS, EXTINGUISHMENTS AND CREATION OF RIGHTS OF WAY - DEEPHAMS FARM ROAD  C_0013 00 NEW OR ALTERED MEANS OF ACCESS, DIVERSIONS, EXTINGUISHMENTS AND CREATION OF RIGHTS OF WAY - DEEPHAMS FARM ROAD  C_0014 01 NEW OR ALTERED MEANS OF ACCESS, DIVERSIONS, EXTINGUISHMENTS AND CREATION OF RIGHTS OF WAY - LEE PARK WAY  C_0015 00 ENVIRONMENTAL FEATURES PLAN  C_0016 00 WATER BODIES IN A RIVER BASIN MANAGEMENT PLAN  For Approval For Certification	C_0010	01	WORKS PLAN - WORKS 6: SITE PREPARATION AND DEMOLITION	For Approval	For Certification
C_0012 01 NEW OR ALTERED MEANS OF ACCESS, DIVERSIONS, EXTINGUISHMENTS AND CREATION OF RIGHTS OF WAY  Description of Approval of C_0013 00 NEW OR ALTERED MEANS OF ACCESS, DIVERSIONS, EXTINGUISHMENTS AND CREATION OF RIGHTS OF WAY - DEEPHAMS FARM ROAD AND ADVENT WAY  Description of Approval of Certification of AND ADVENT WAY  Description of Approval of Certification of AND ADVENTAL FEATURES PLAN  Description of AND AD	C_0011	01	WORKS PLAN - WORKS 7: DECOMMISSIONING AND DEMOLITION OF EXISTING EfW FACILITY	For Approval	For Certification
C_0013 00 NEW OR ALTERED MEANS OF ACCESS, DIVERSIONS, EXTINGUISHMENTS AND CREATION OF RIGHTS OF WAY - DEEPHAMS FARM ROAD AND ADVENT WAY  C_0014 01 NEW OR ALTERED MEANS OF ACCESS, DIVERSIONS, EXTINGUISHMENTS AND CREATION OF RIGHTS OF WAY - LEE PARK WAY For Approval For Certification  C_0015 00 ENVIRONMENTAL FEATURES PLAN  C_0016 00 WATER BODIES IN A RIVER BASIN MANAGEMENT PLAN  For Approval For Certification  For Approval For Certification	Other Plans Requ	ired by Re	gulation (5 (2) (k) (l) (m) of the APFP Regulations 2009)		
AND ADVENT WAY  C_0014 01 NEW OR ALTERED MEANS OF ACCESS, DIVERSIONS, EXTINGUISHMENTS AND CREATION OF RIGHTS OF WAY - LEE PARK WAY For Approval For Certification  C_0015 00 ENVIRONMENTAL FEATURES PLAN  C_0016 00 WATER BODIES IN A RIVER BASIN MANAGEMENT PLAN  For Approval For Certification  For Approval For Certification	C_0012	01	NEW OR ALTERED MEANS OF ACCESS, DIVERSIONS, EXTINGUISHMENTS AND CREATION OF RIGHTS OF WAY	For Approval	For Certification
C_0015 00 ENVIRONMENTAL FEATURES PLAN C_0016 00 WATER BODIES IN A RIVER BASIN MANAGEMENT PLAN For Approval For Certification For Approval For Certification	C_0013	00		For Approval	For Certification
C_0016 00 WATER BODIES IN A RIVER BASIN MANAGEMENT PLAN For Approval For Certification	C_0014	01	NEW OR ALTERED MEANS OF ACCESS, DIVERSIONS, EXTINGUISHMENTS AND CREATION OF RIGHTS OF WAY - LEE PARK WAY	For Approval	For Certification
	C_0015	00	ENVIRONMENTAL FEATURES PLAN	For Approval	For Certification
C_0017 00 HISTORIC ENVIRONMENT For Certification	C_0016	00	WATER BODIES IN A RIVER BASIN MANAGEMENT PLAN	For Approval	For Certification
	C_0017	00	HISTORIC ENVIRONMENT	For Approval	For Certification

SITE LOCATION PLANS

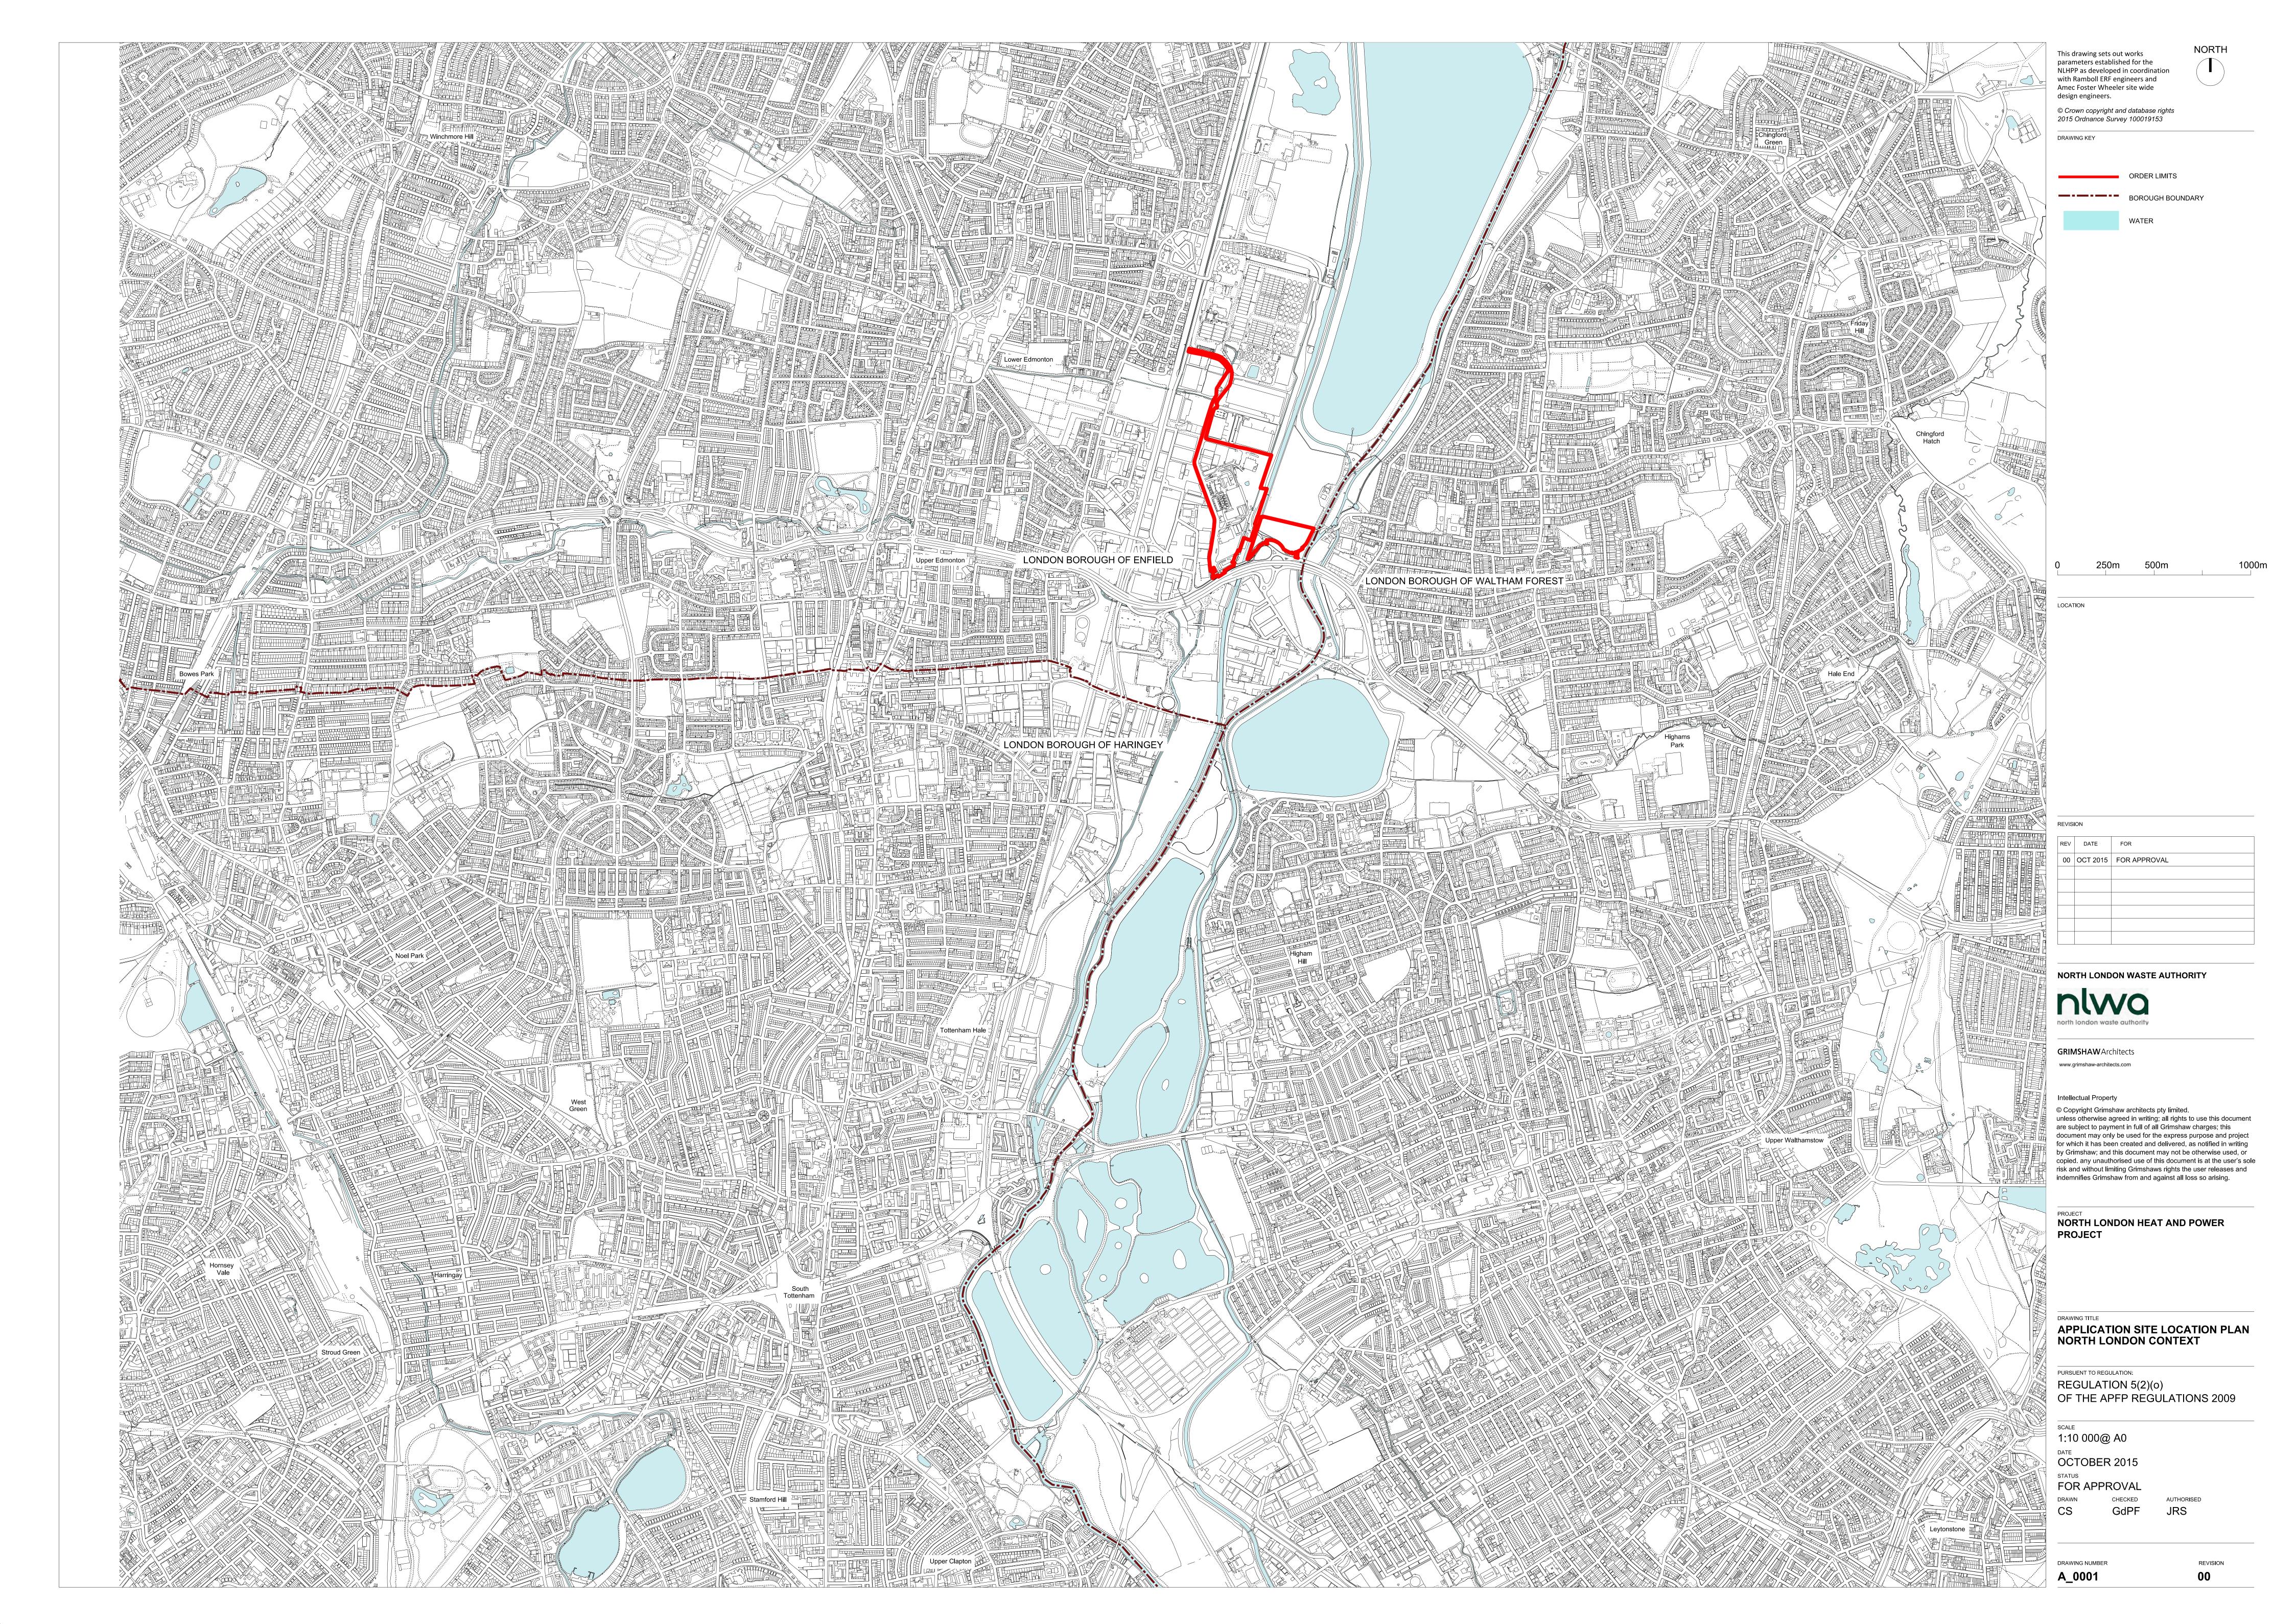

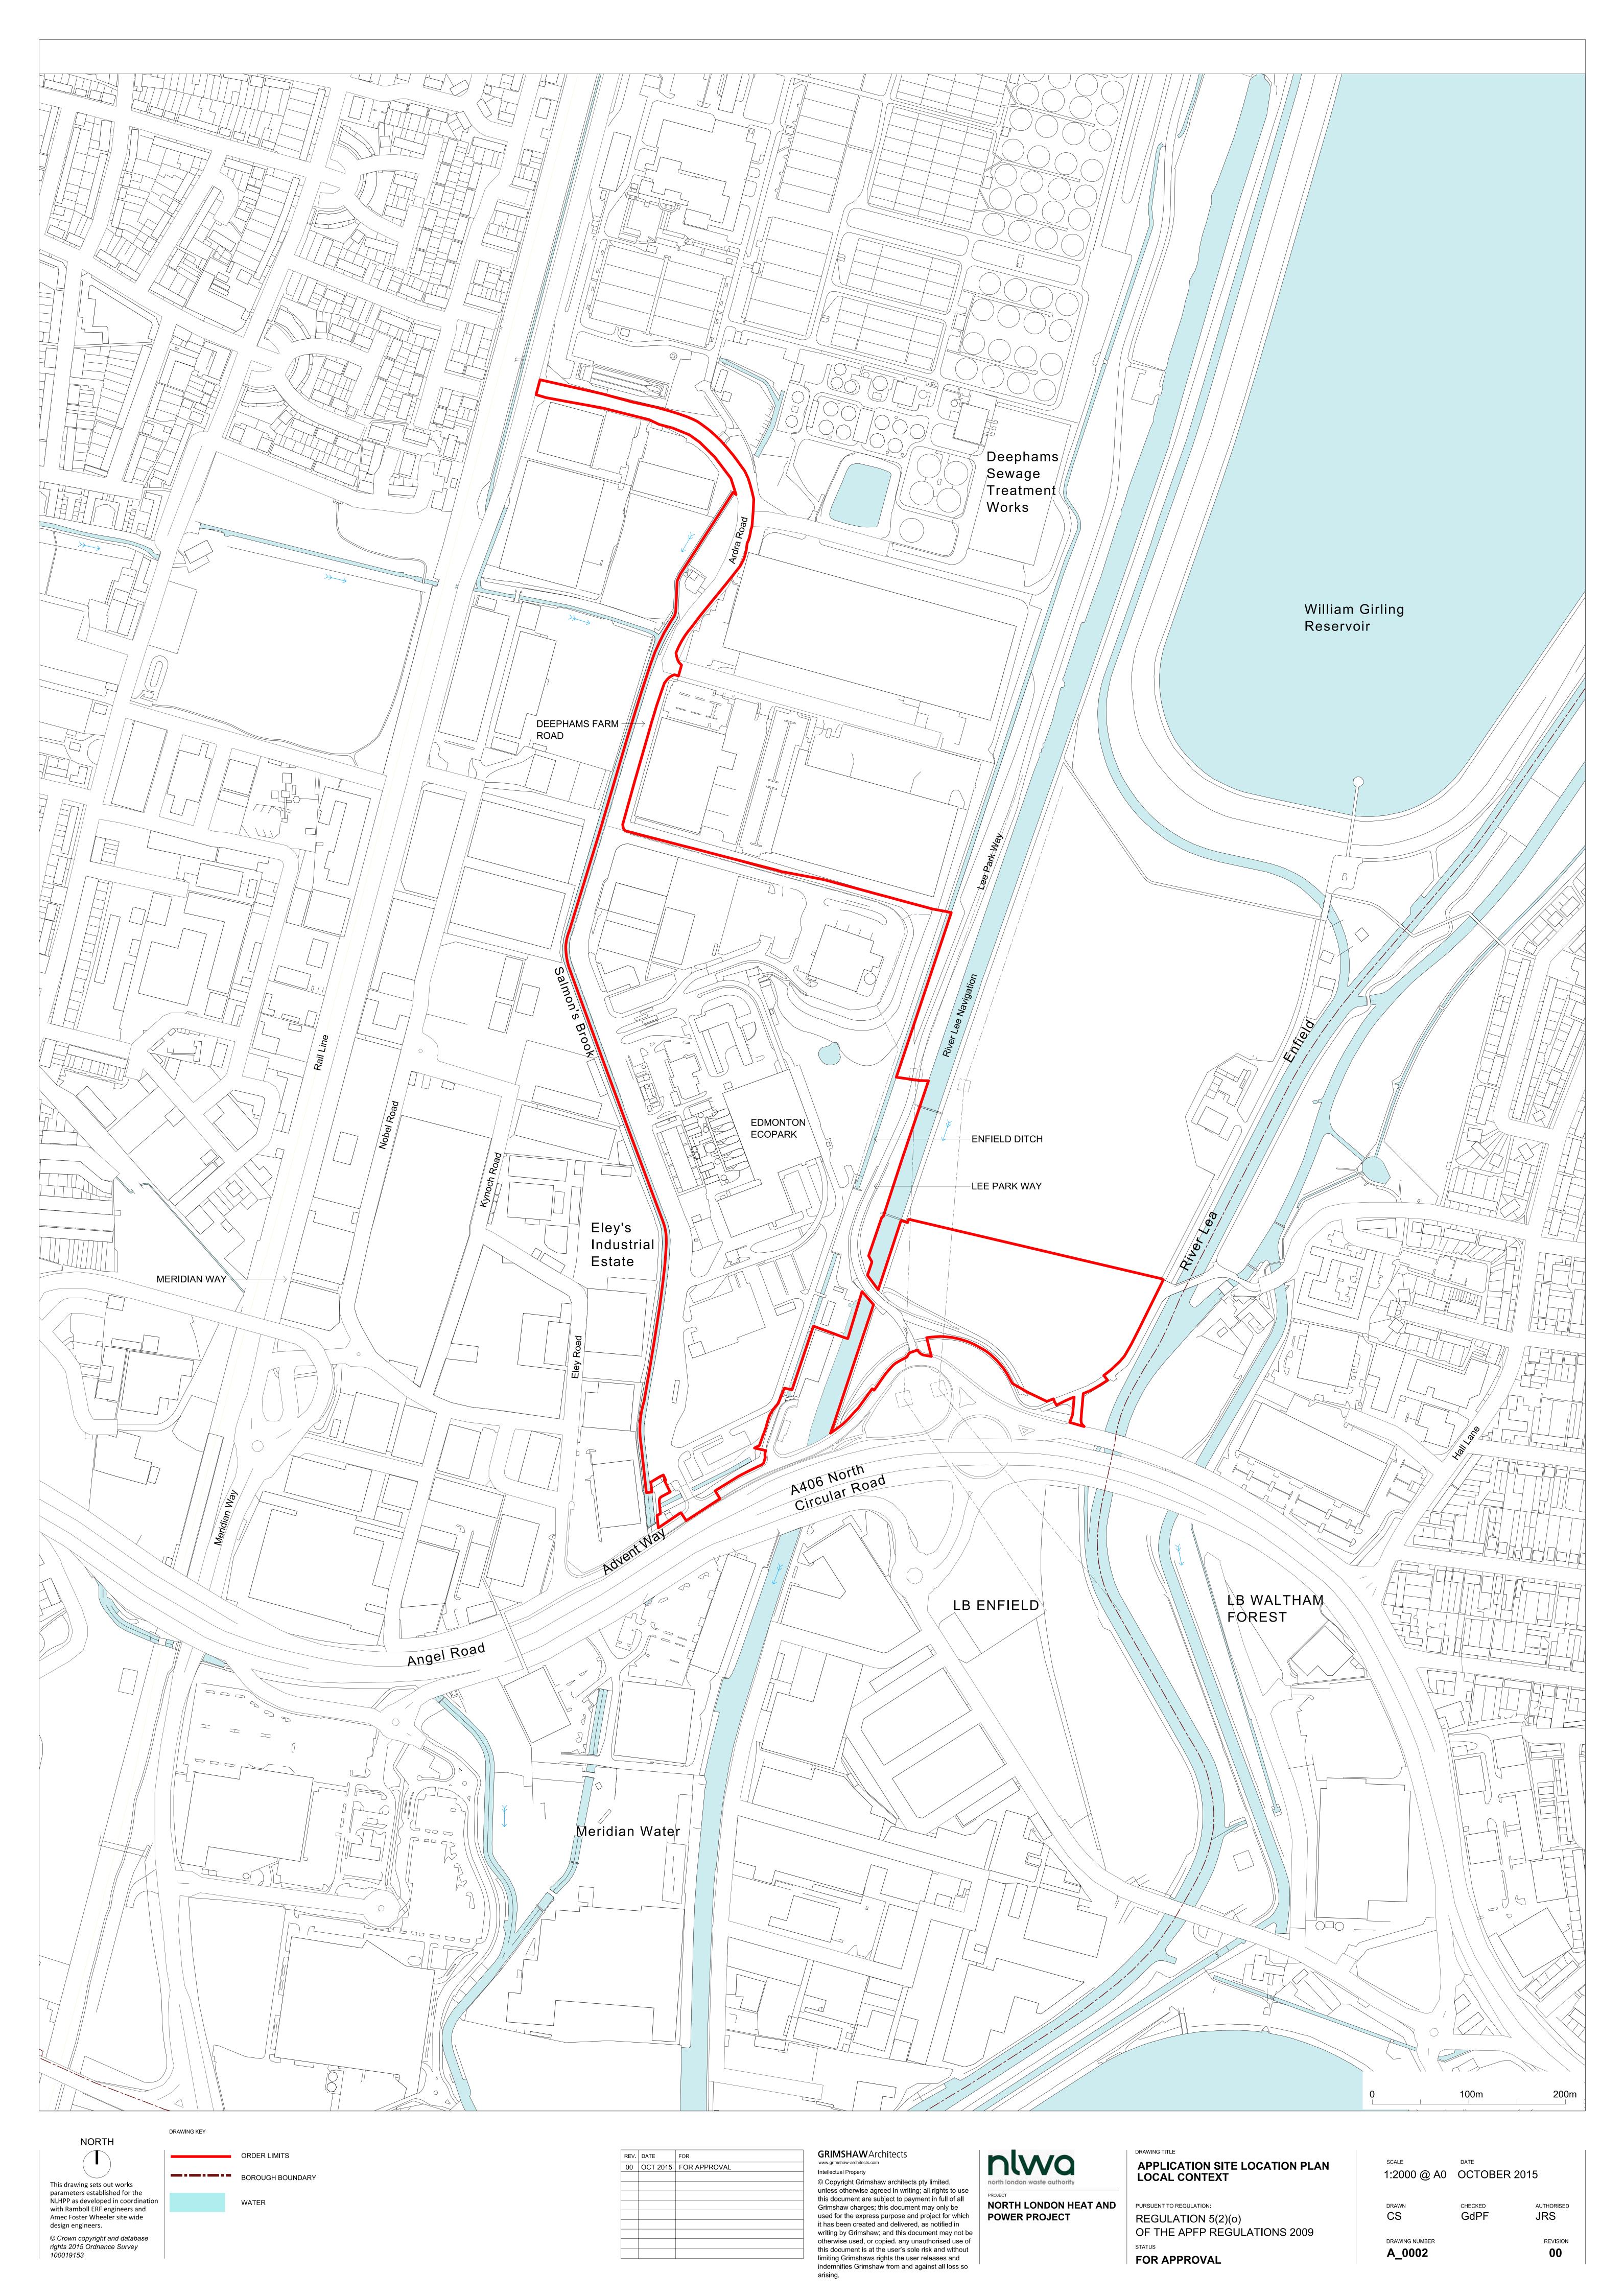


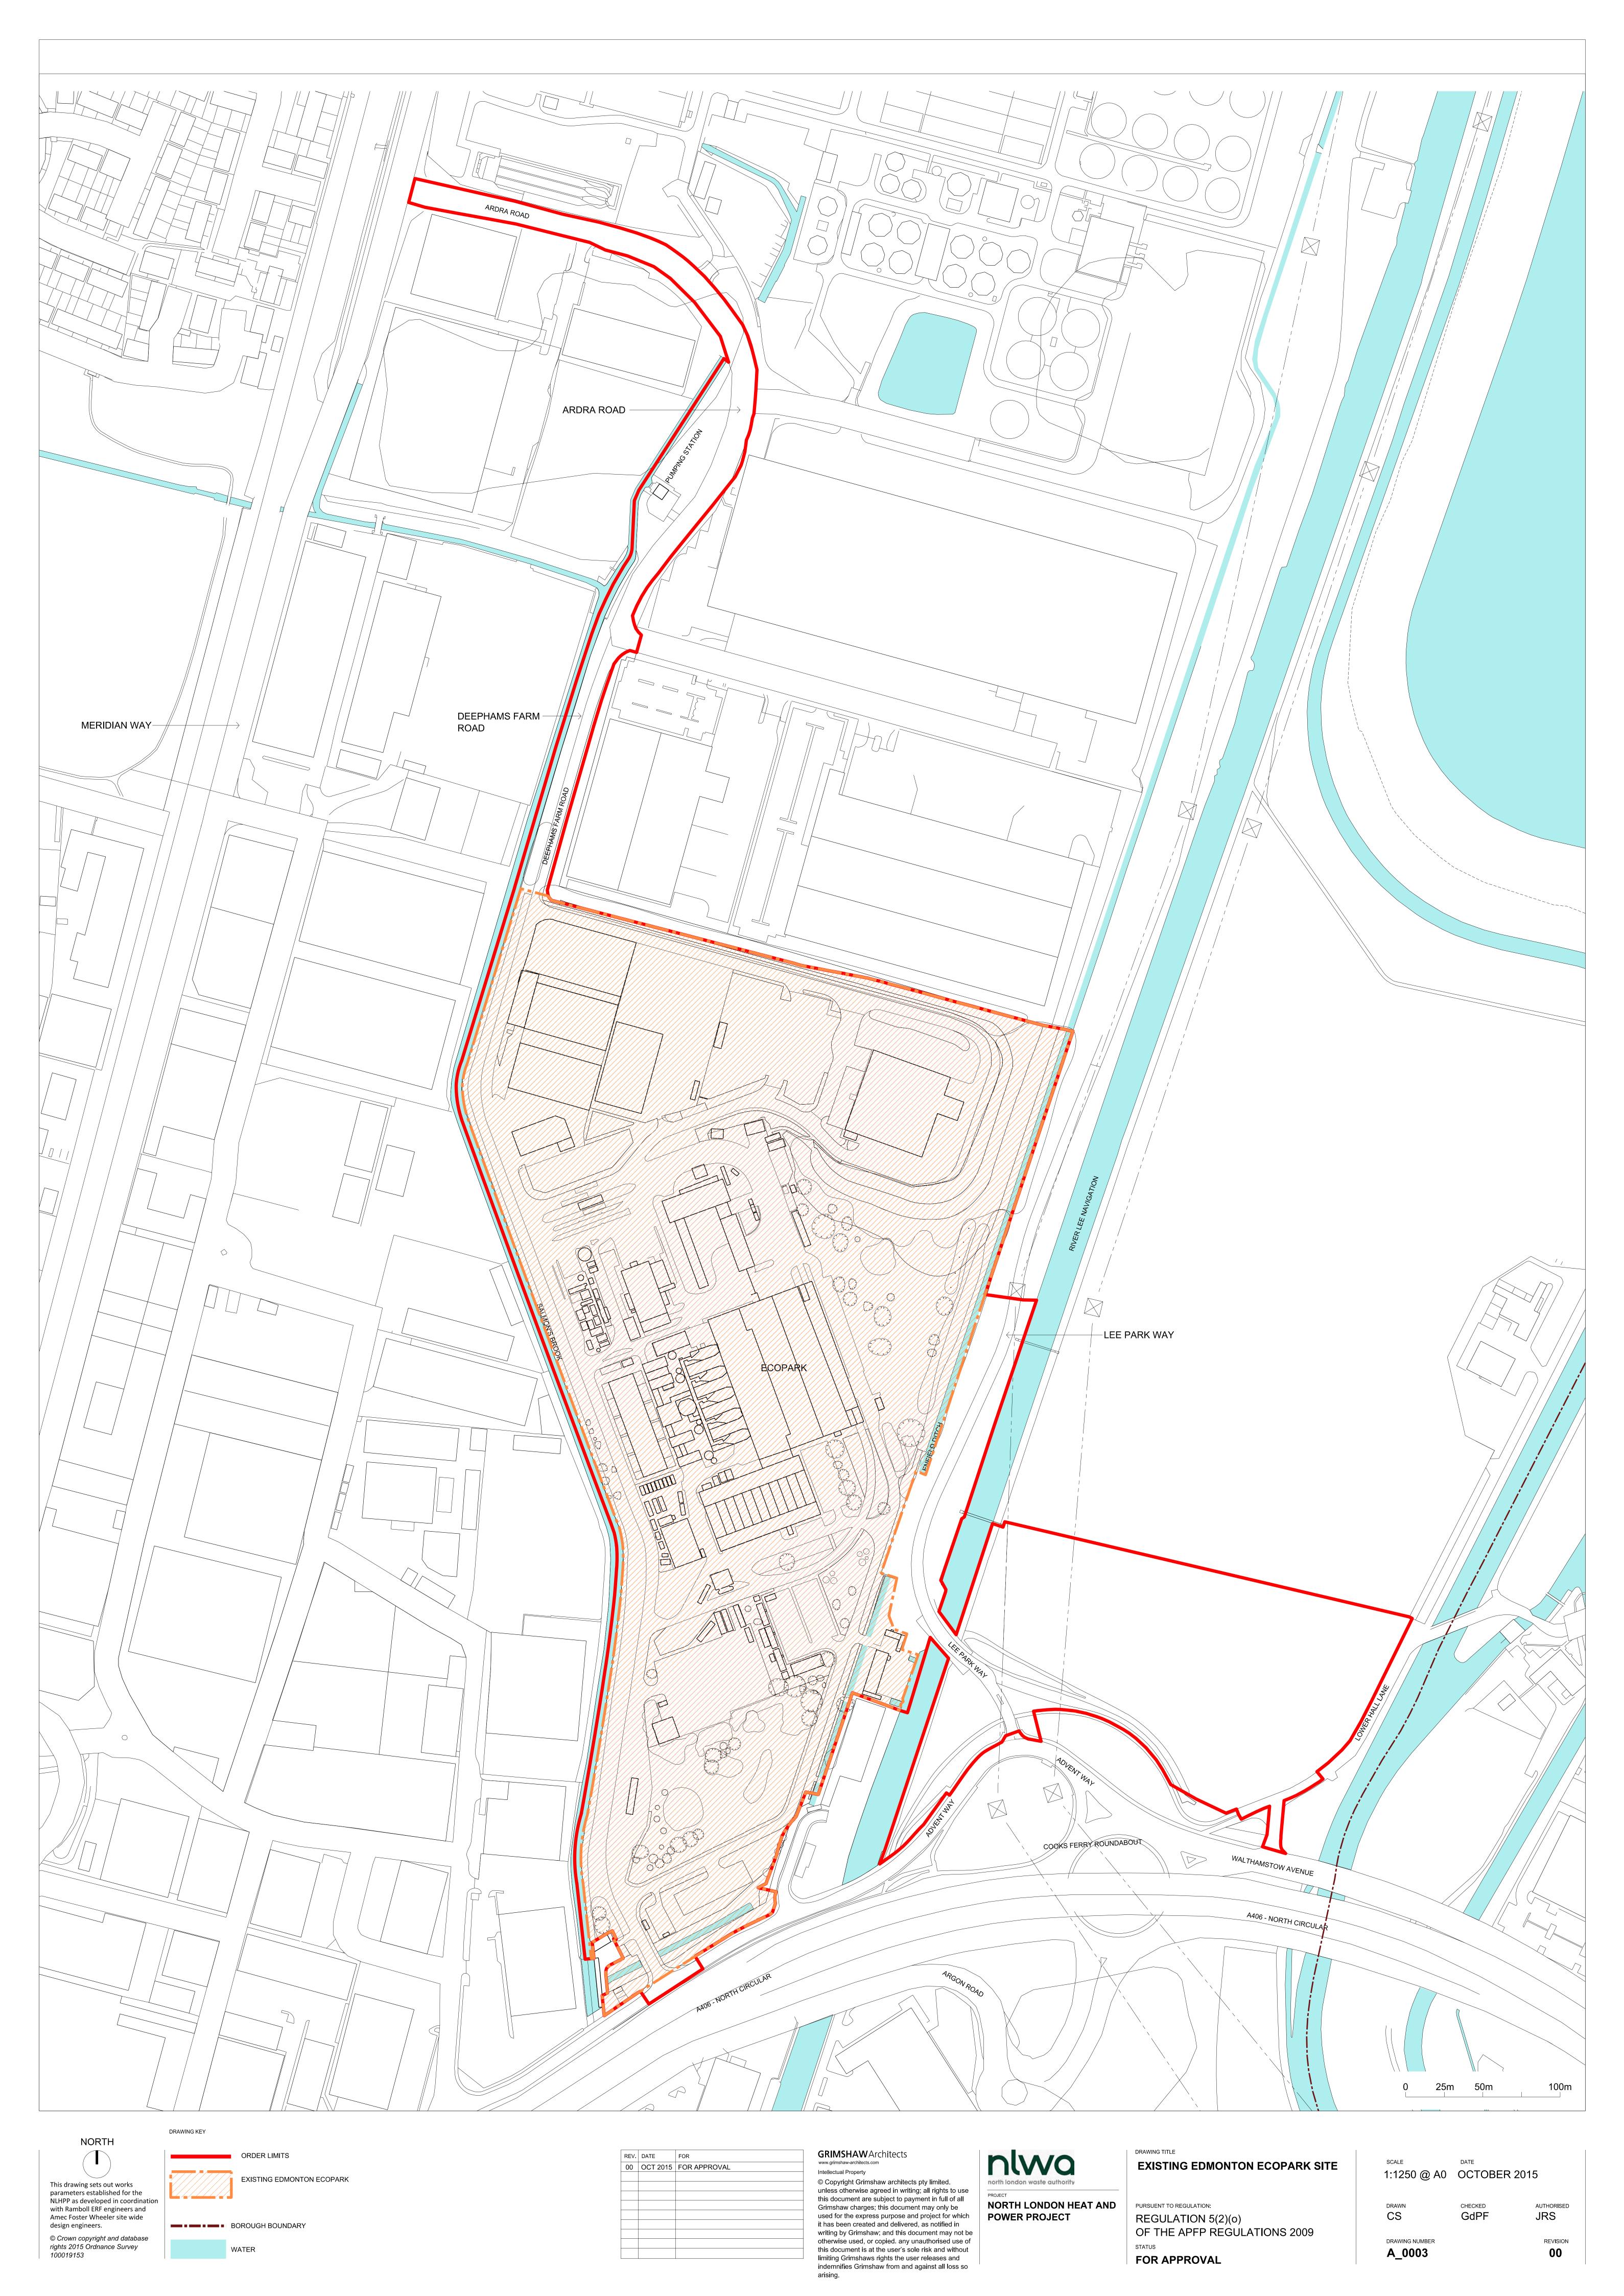


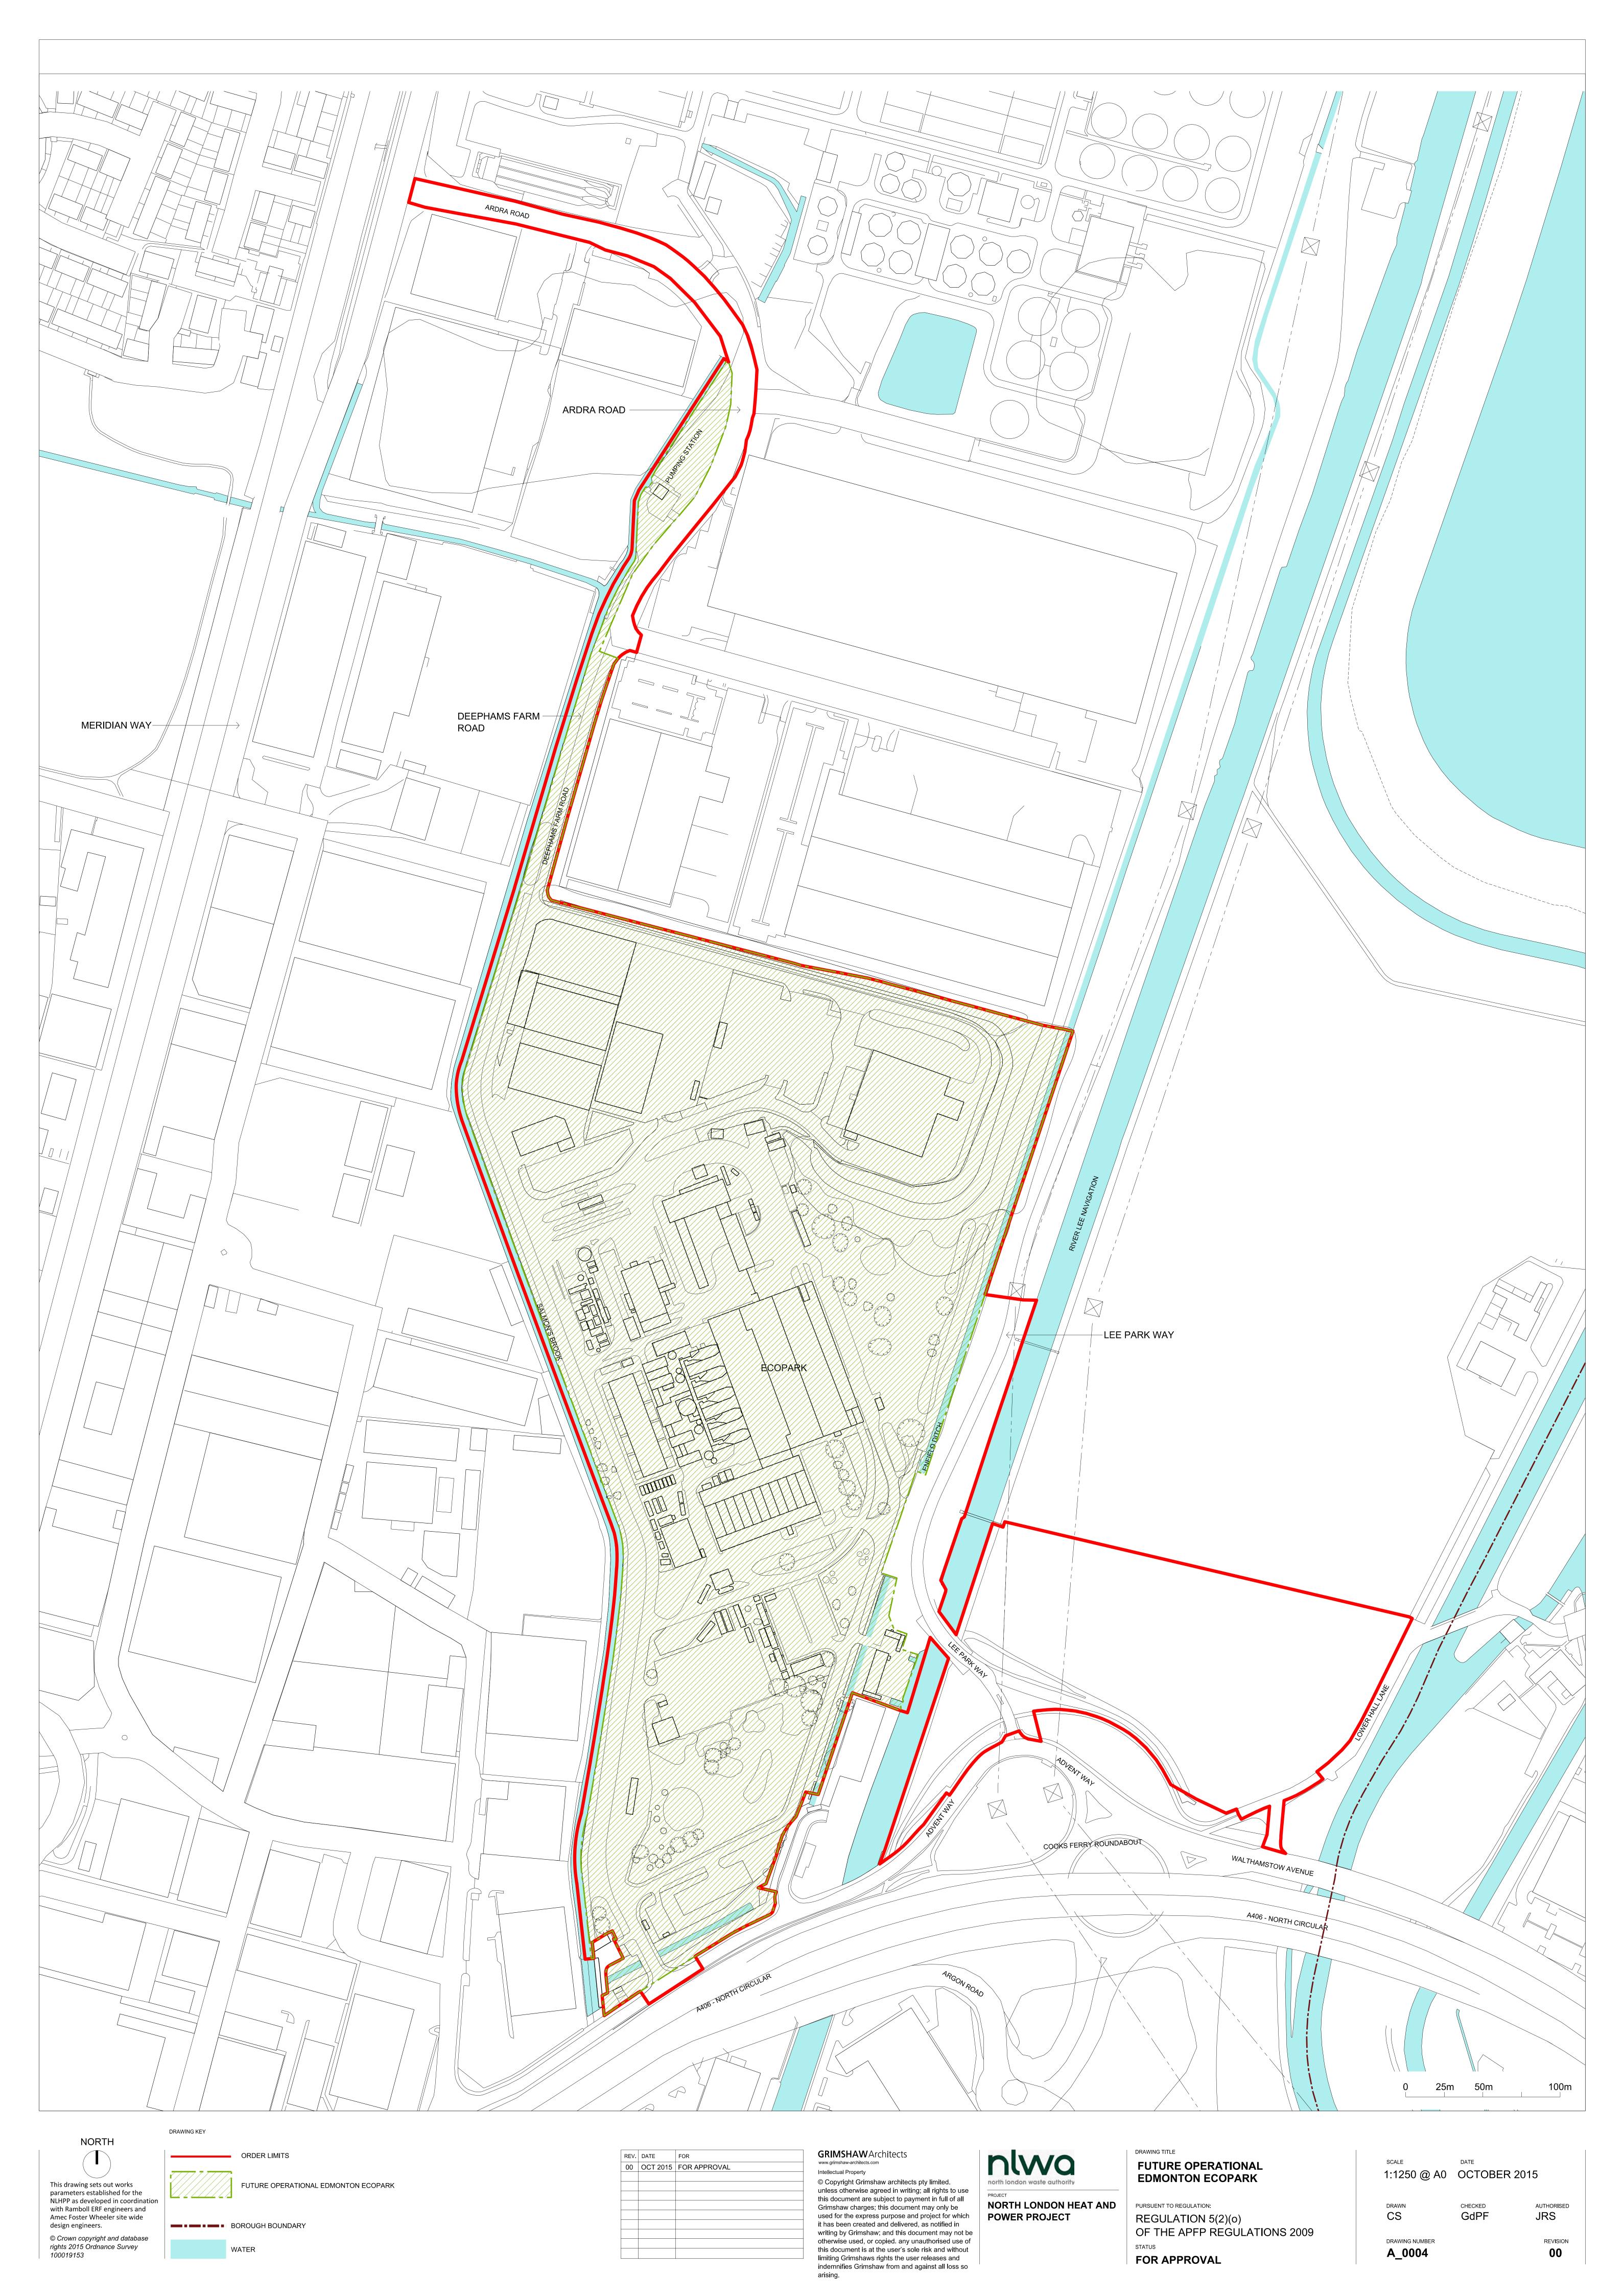





LAND PLANS

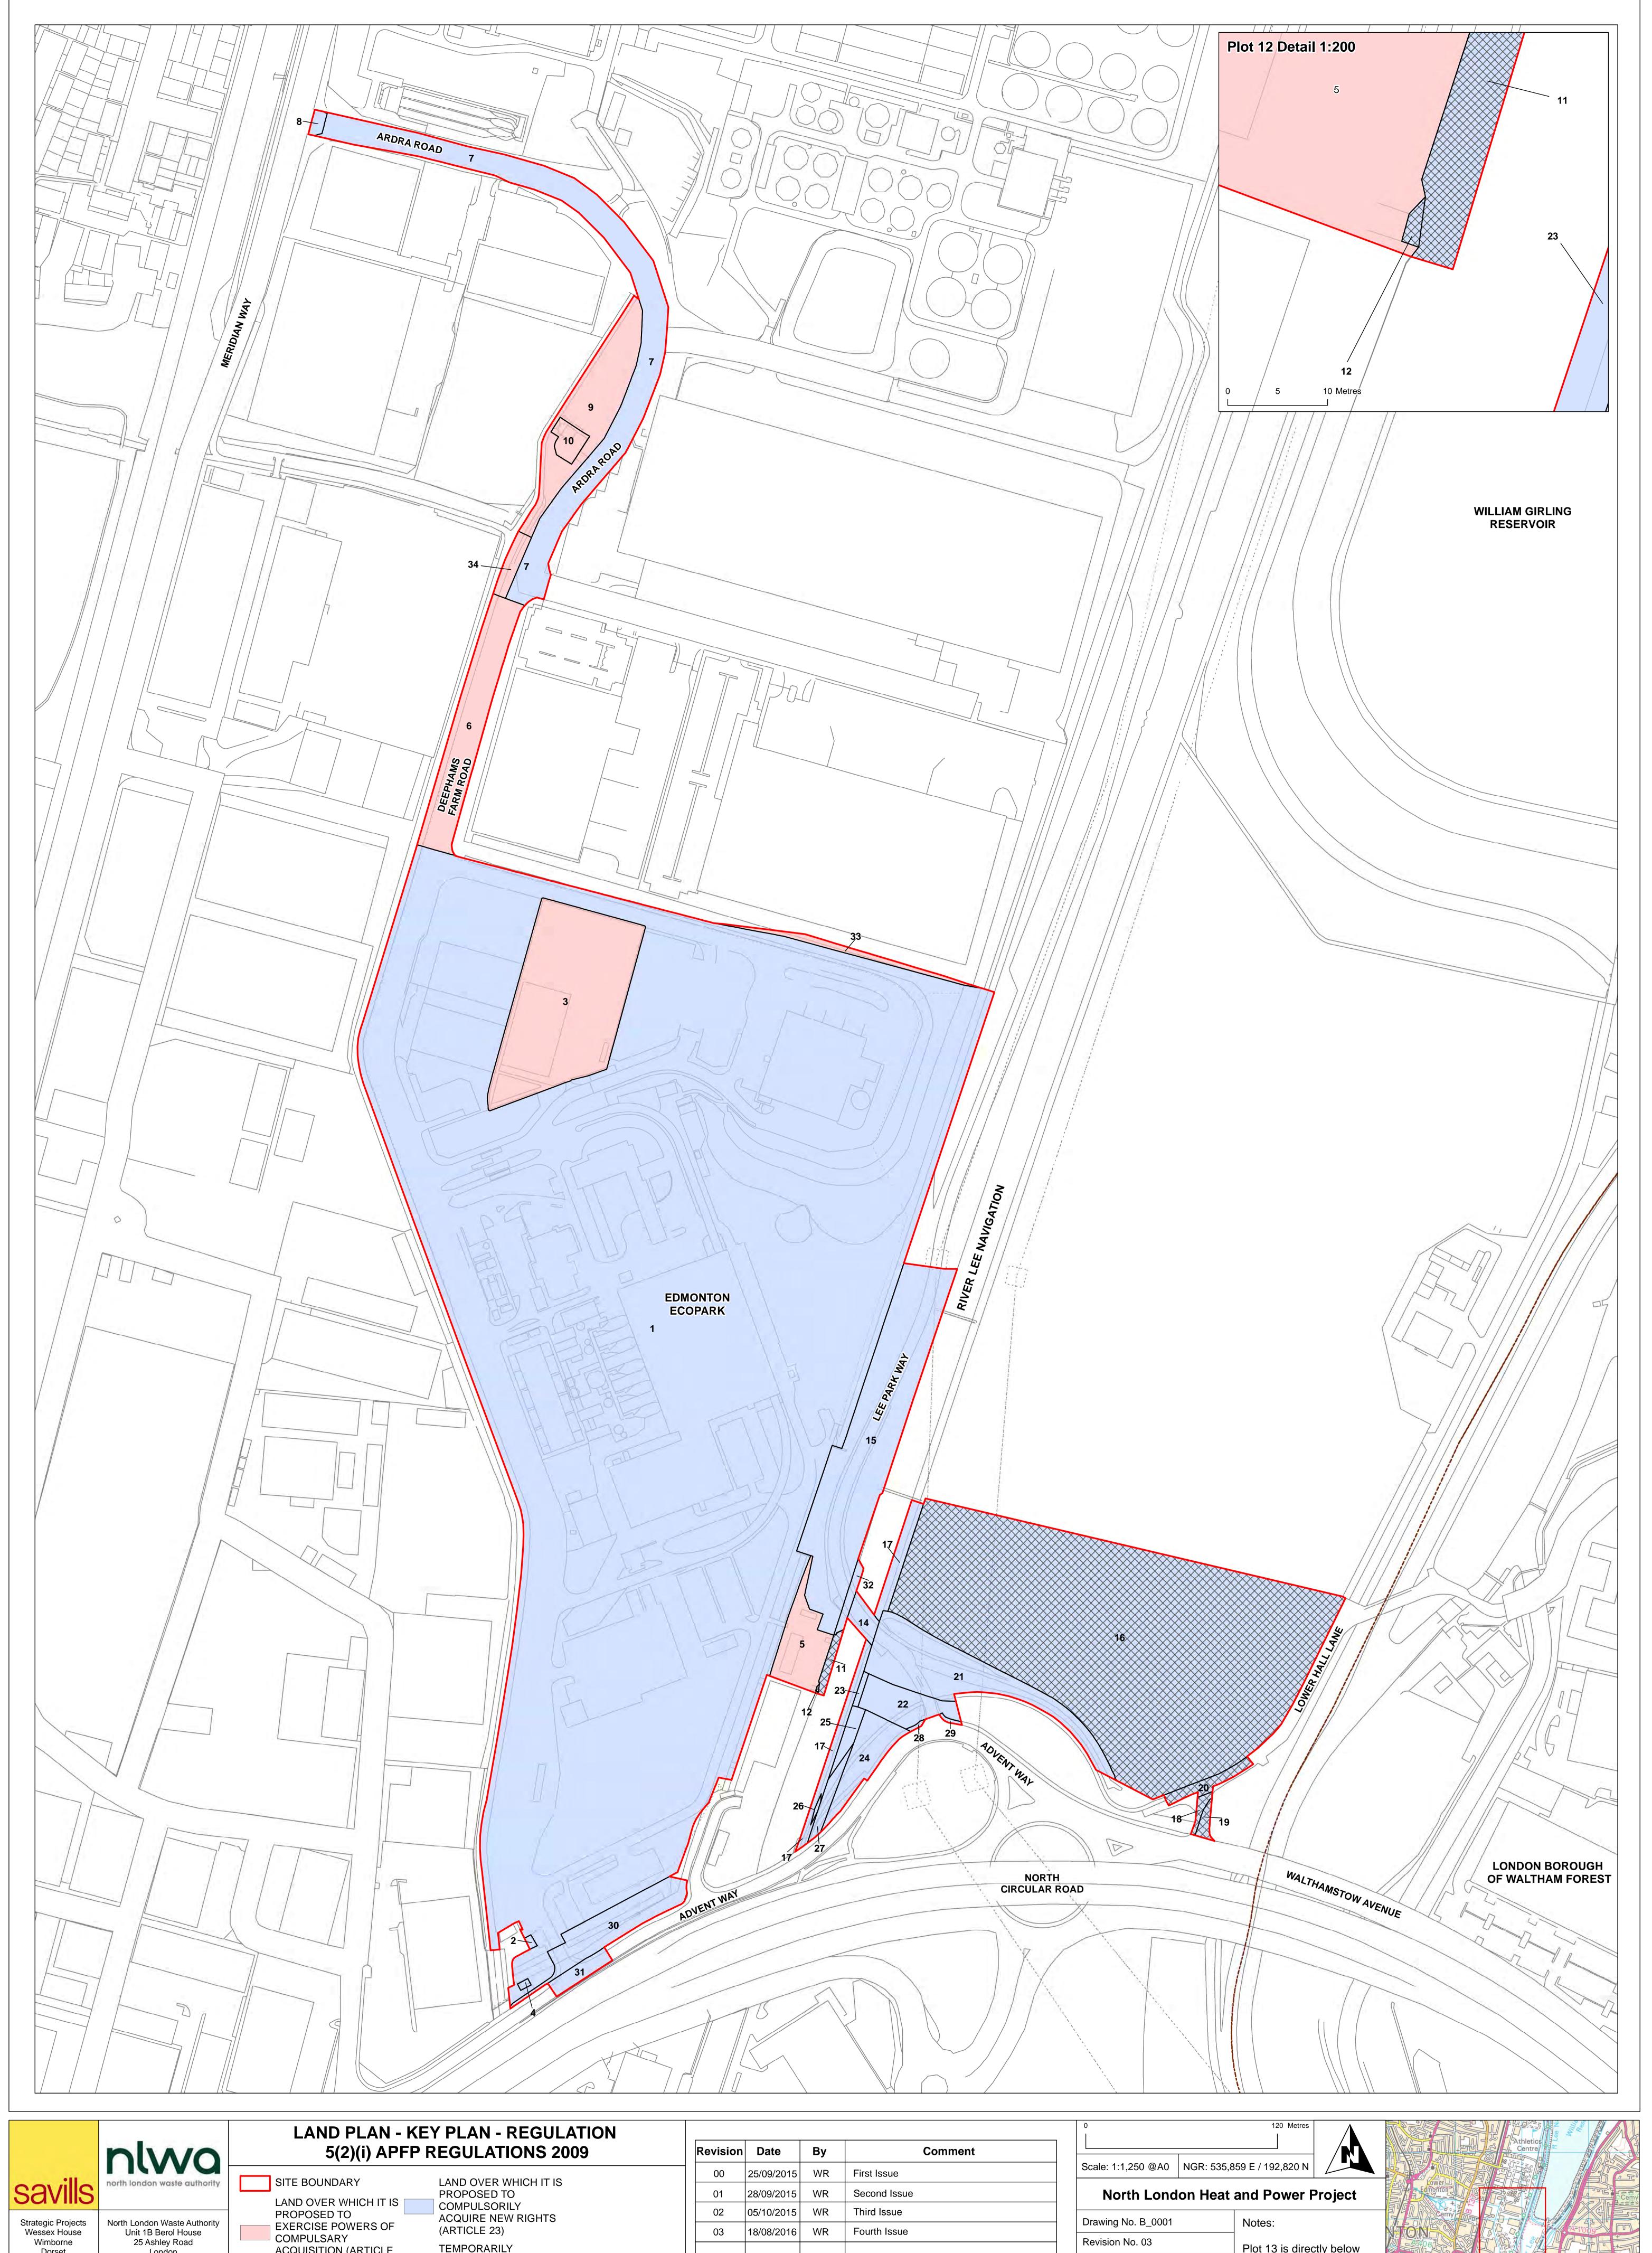

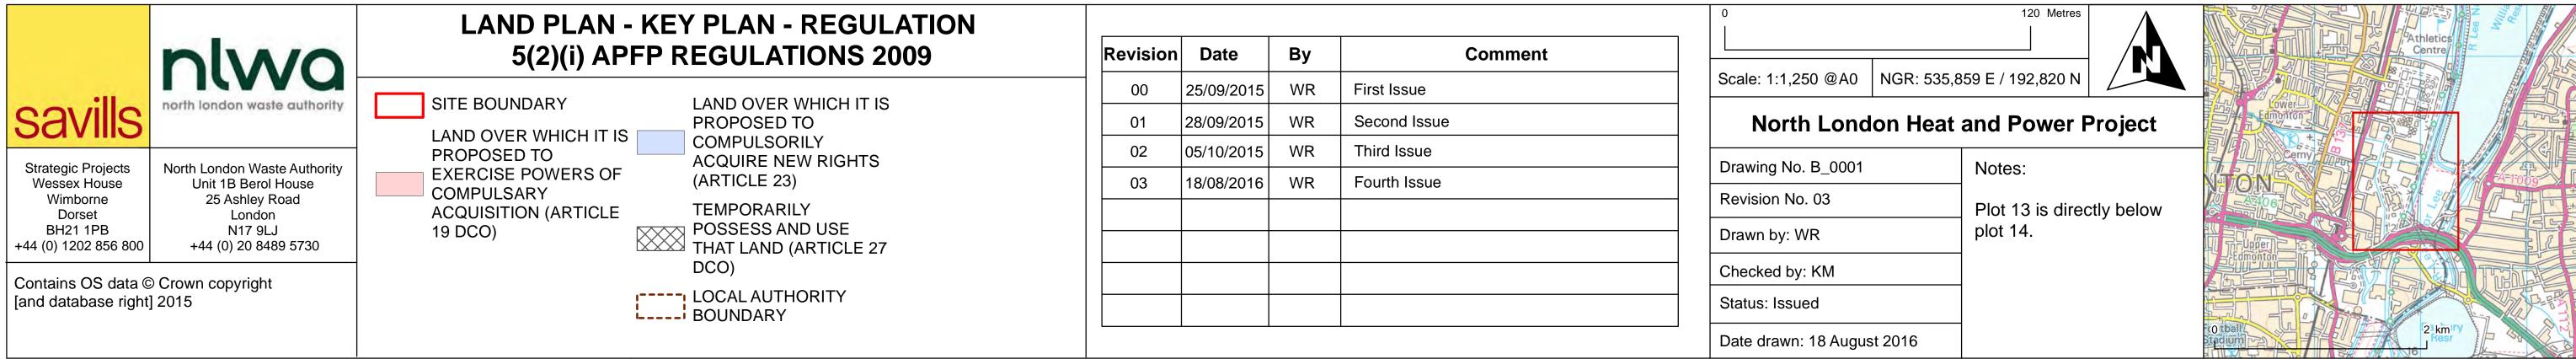

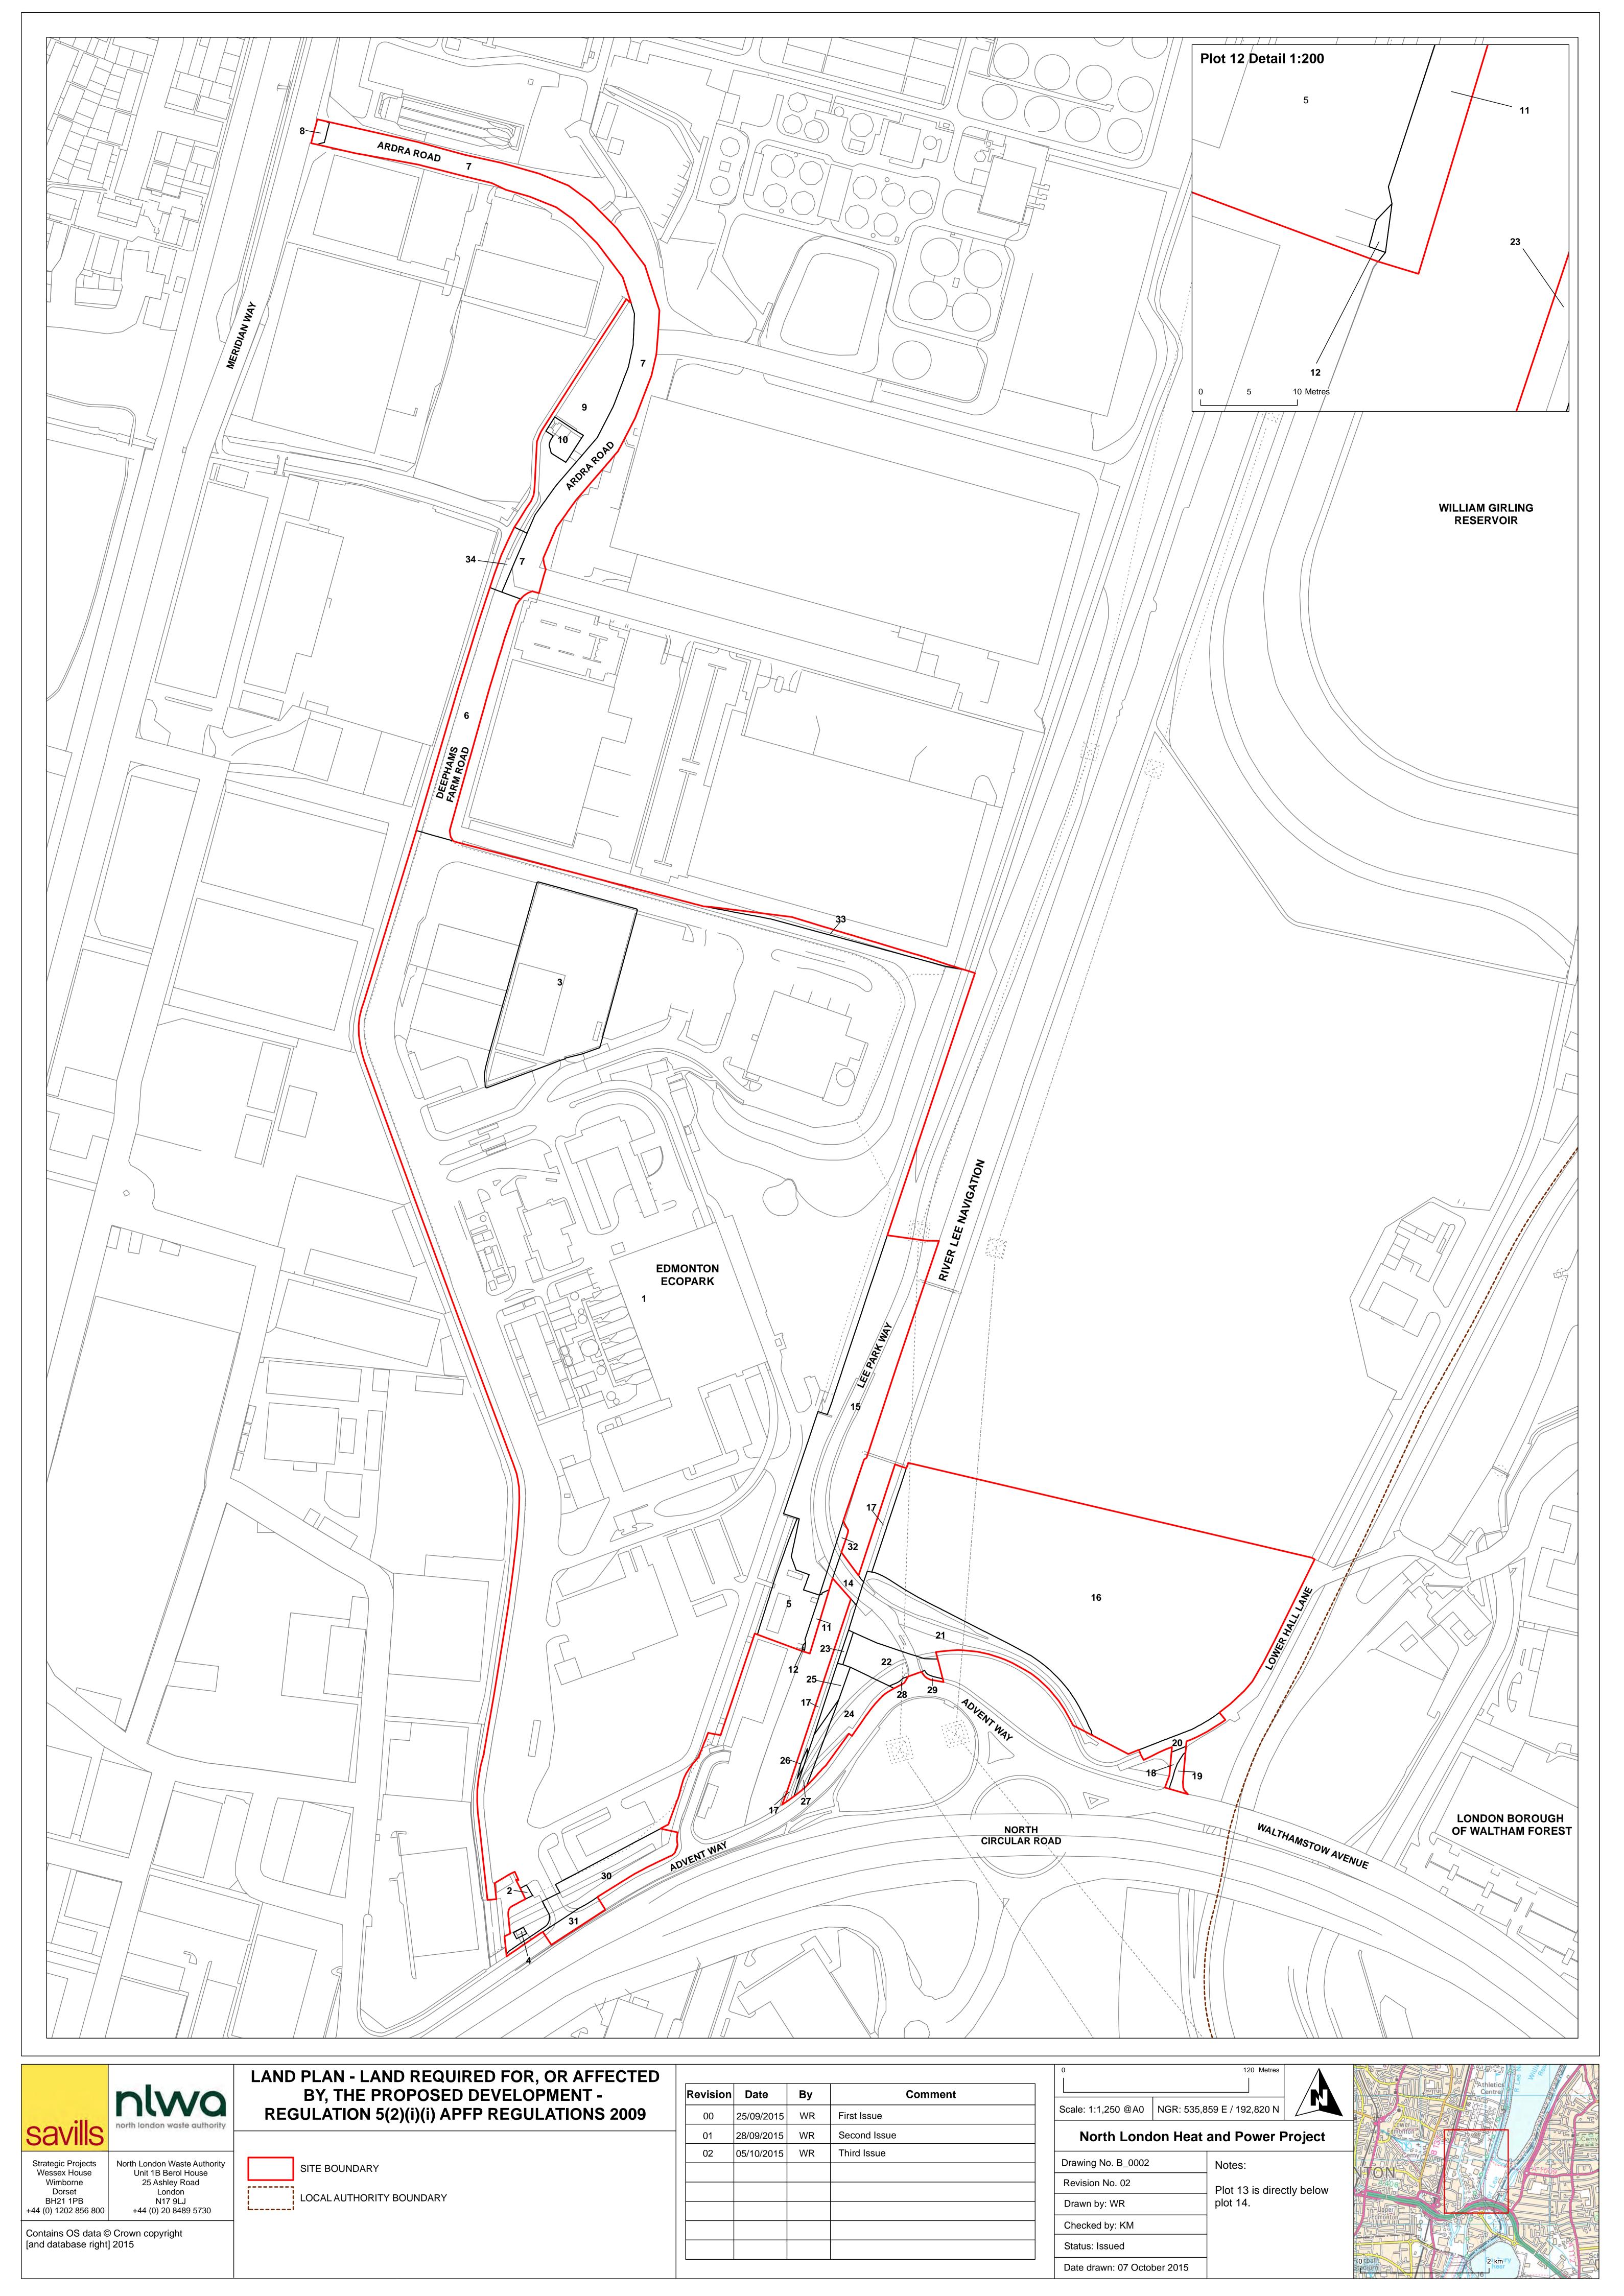

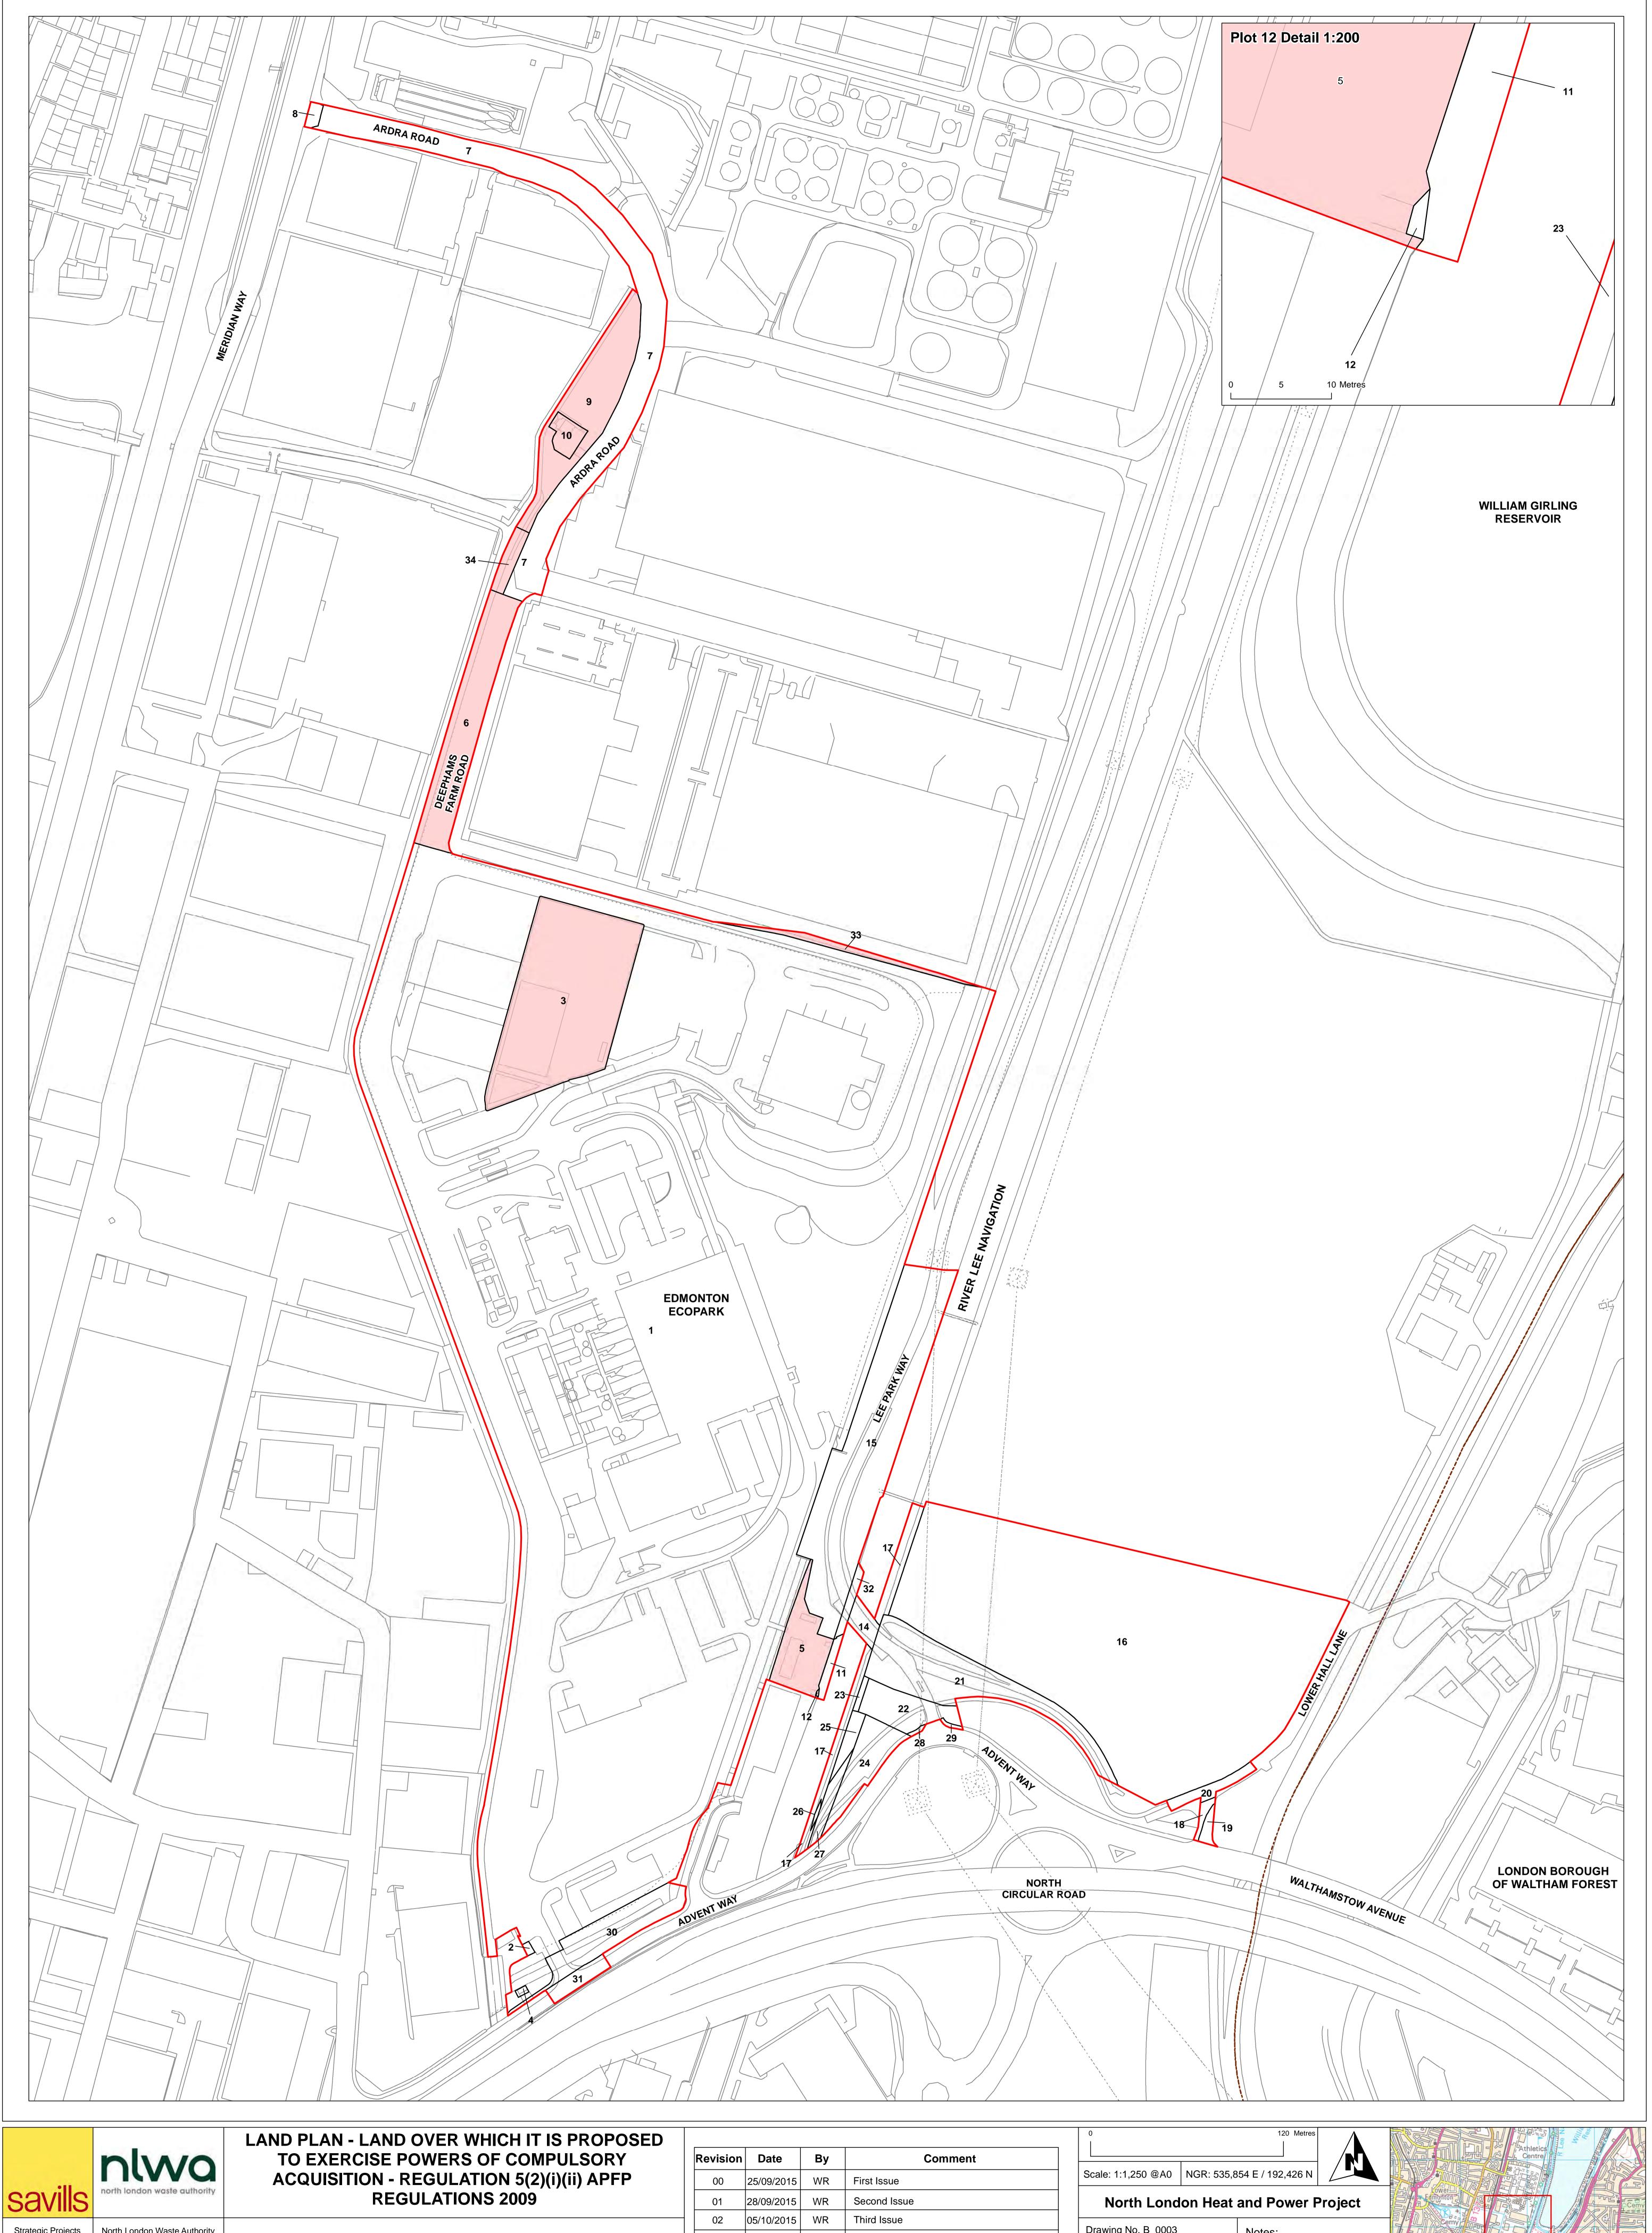




SITE BOUNDARY	
COMPULSORY ACQUISITION OF LEASEHOLD AND FREEHOLD INTERESTS (ARTICLE 19 DCO)	
LOCAL AUTHORITY BOUNDARY	


Revision	Date	Ву	Comment
00	25/09/2015	WR	First Issue
01	28/09/2015	WR	Second Issue
02	05/10/2015	WR	Third Issue


Scale: 1:1,250 @A0	NGR: 535,8	354 E / 192,426 N	
North Lond	on Heat	and Power F	Project
Drawing No. B_0003		Notes:	
Revision No. 02		Plot 13 is dired	ctly below
Drawn by: WR		plot 14.	, 20.011
Checked by: KM			

Status: Issued

Date drawn: 07 October 2015

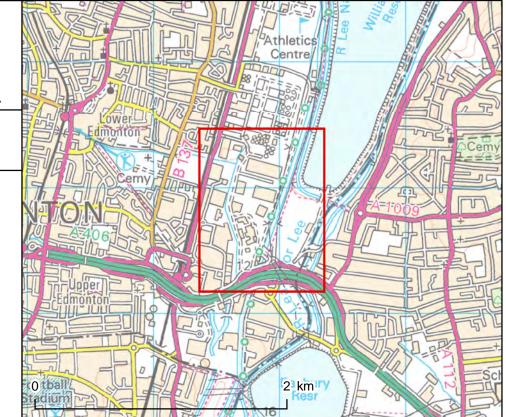

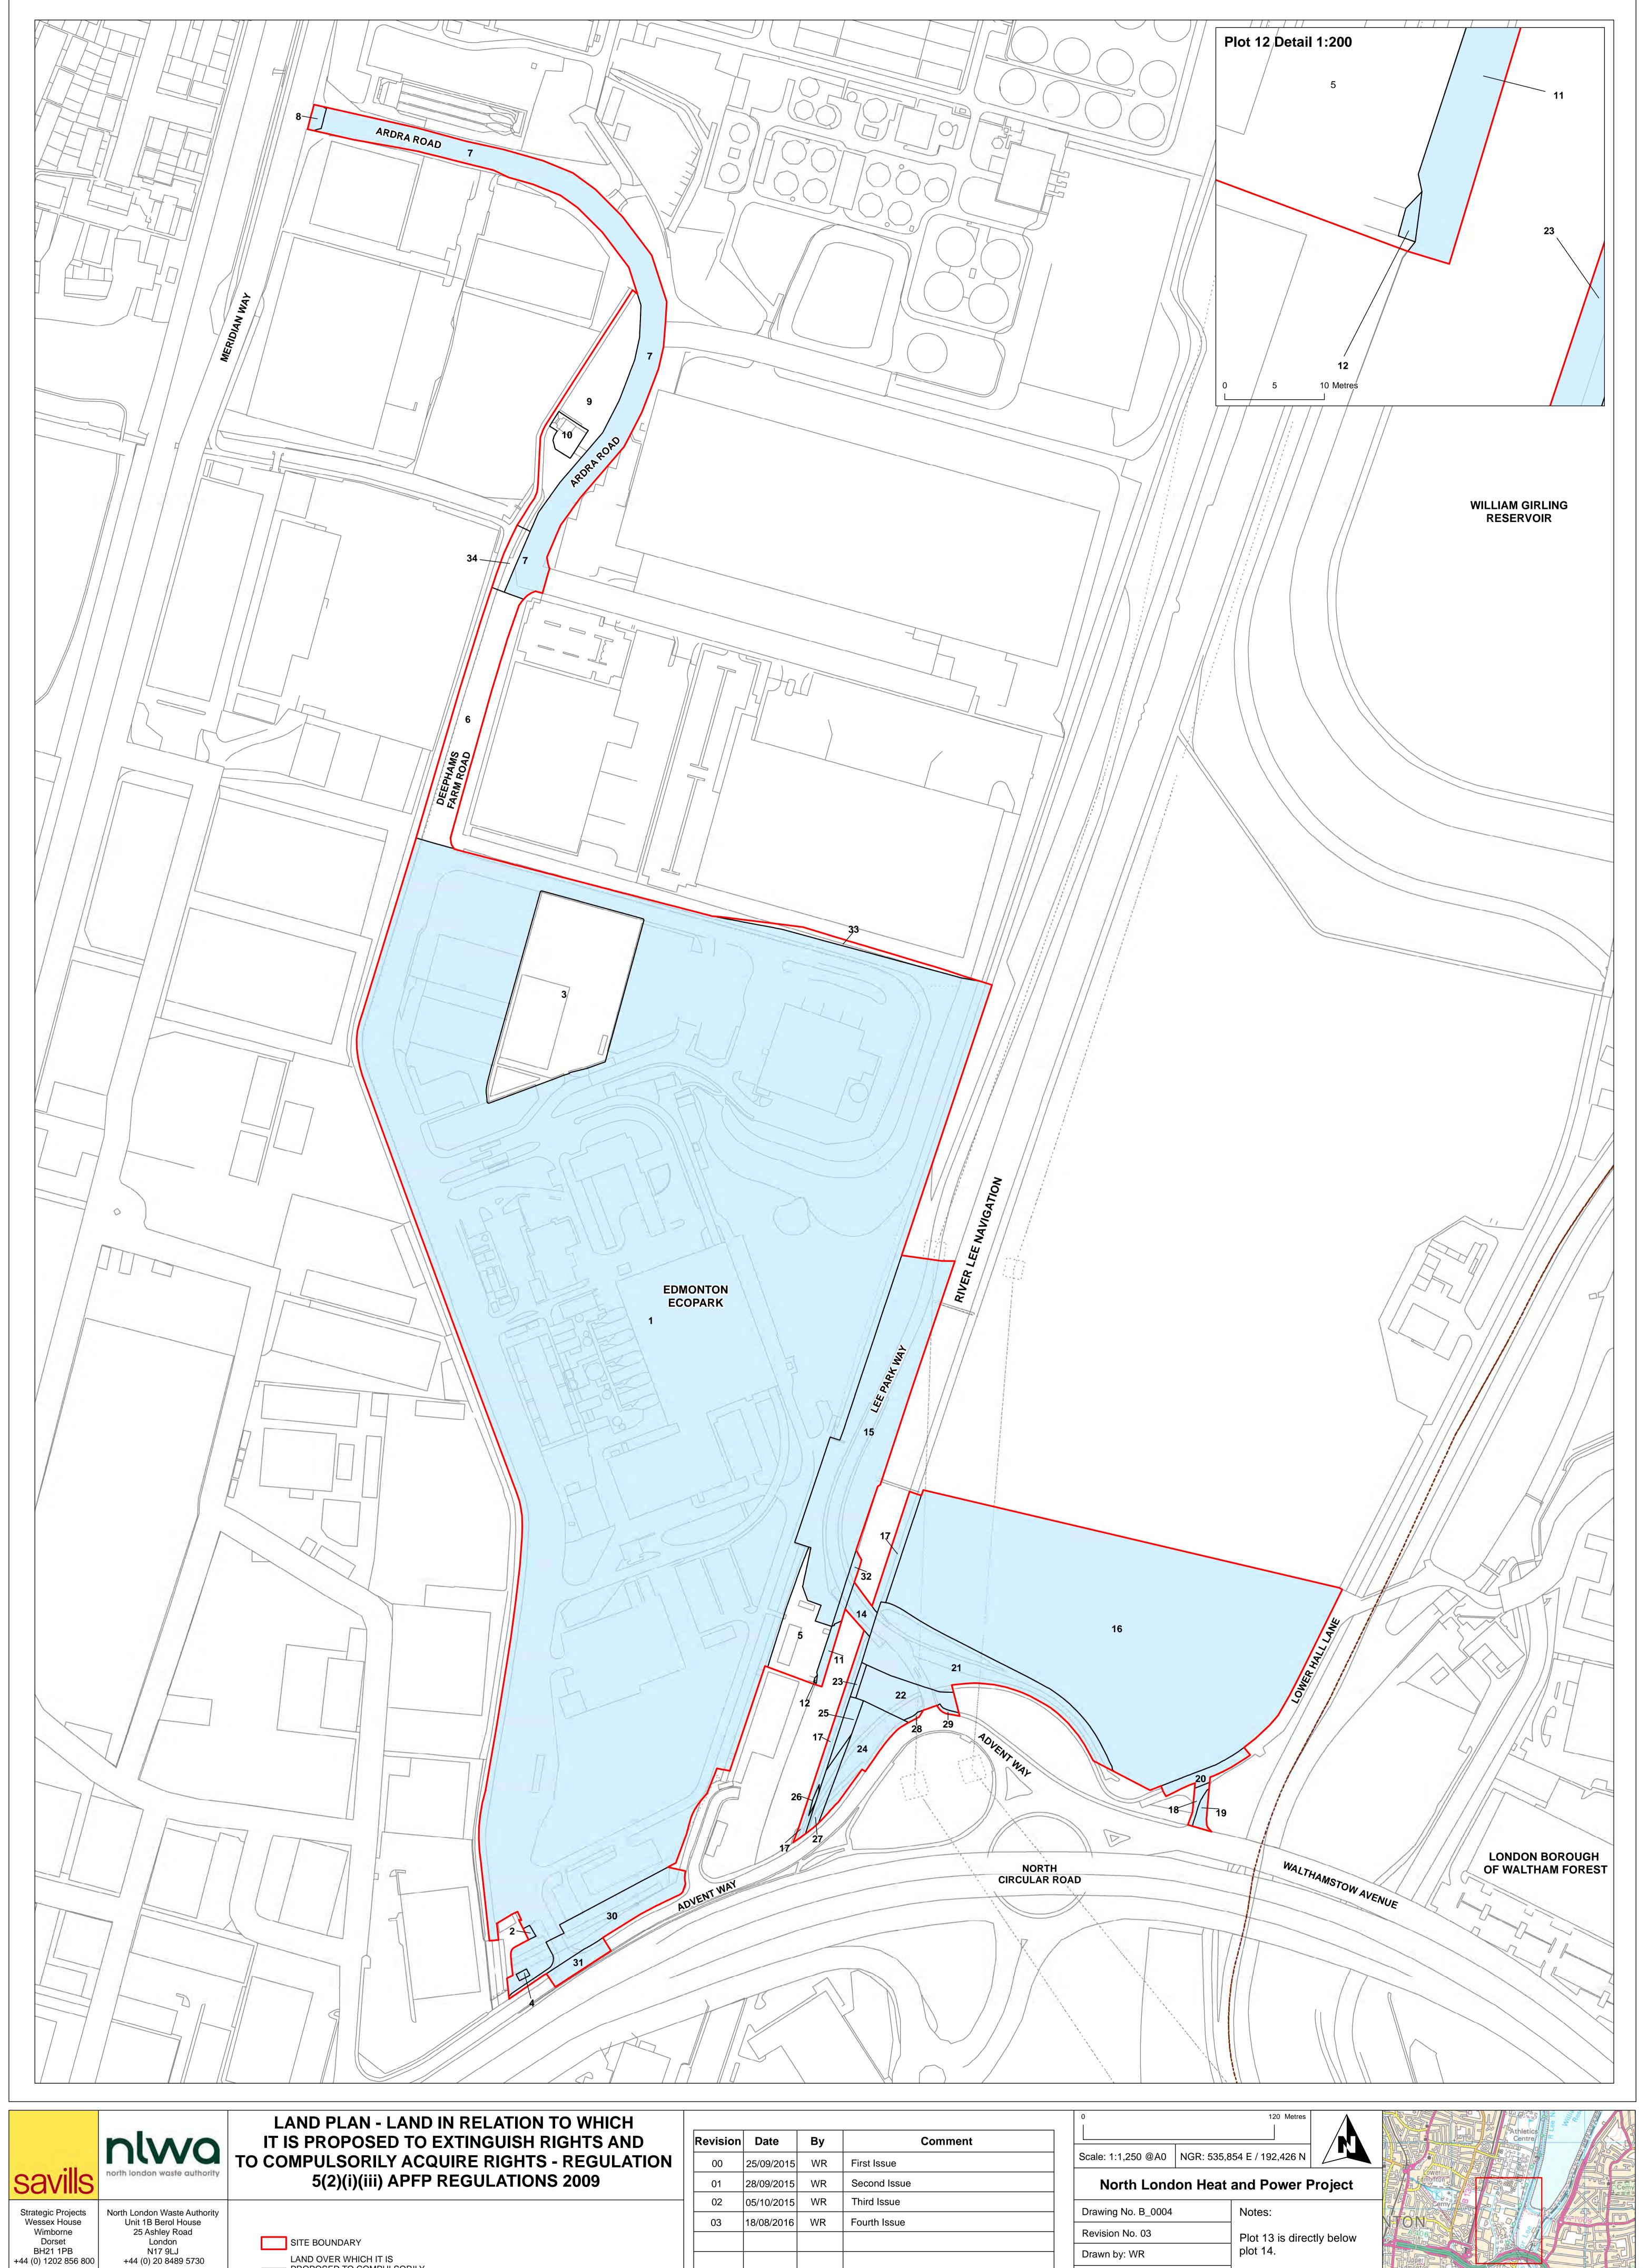

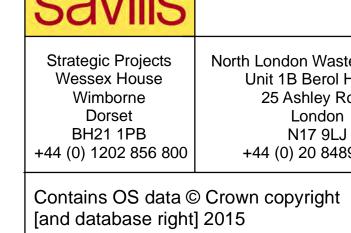



SITE BOUNDARY	
LAND OVER WHICH IT IS PROPOSED TO COMPULSORILY ACQUIRE NEW RIGHTS (ARTICLE 23)	
LOCAL AUTHORITY BOUNDARY	


Date	Ву	Comment
25/09/2015	WR	First Issue
28/09/2015	WR	Second Issue
05/10/2015	WR	Third Issue
18/08/2016	WR	Fourth Issue
	25/09/2015 28/09/2015 05/10/2015	25/09/2015 WR 28/09/2015 WR 05/10/2015 WR

Scale: 1:1,250 @A0	NGR: 535,8	54 E / 192,426 N	
North Lond	on Heat	and Power F	Project
Drawing No. B_0004		Notes:	5
Revision No. 03		Plot 13 is direc	tly below
Drawn by: WR		plot 14.	
Checked by: KM			
Status: Issued			1


Date drawn: 18 August 2016

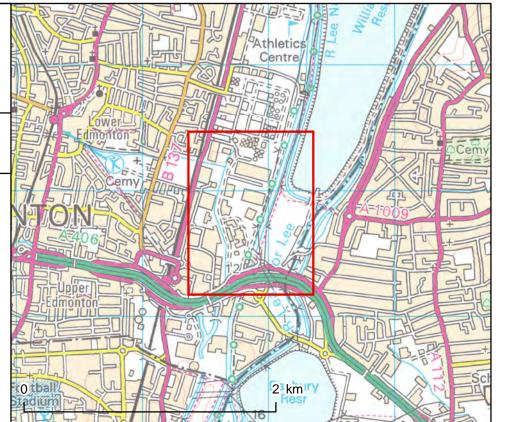


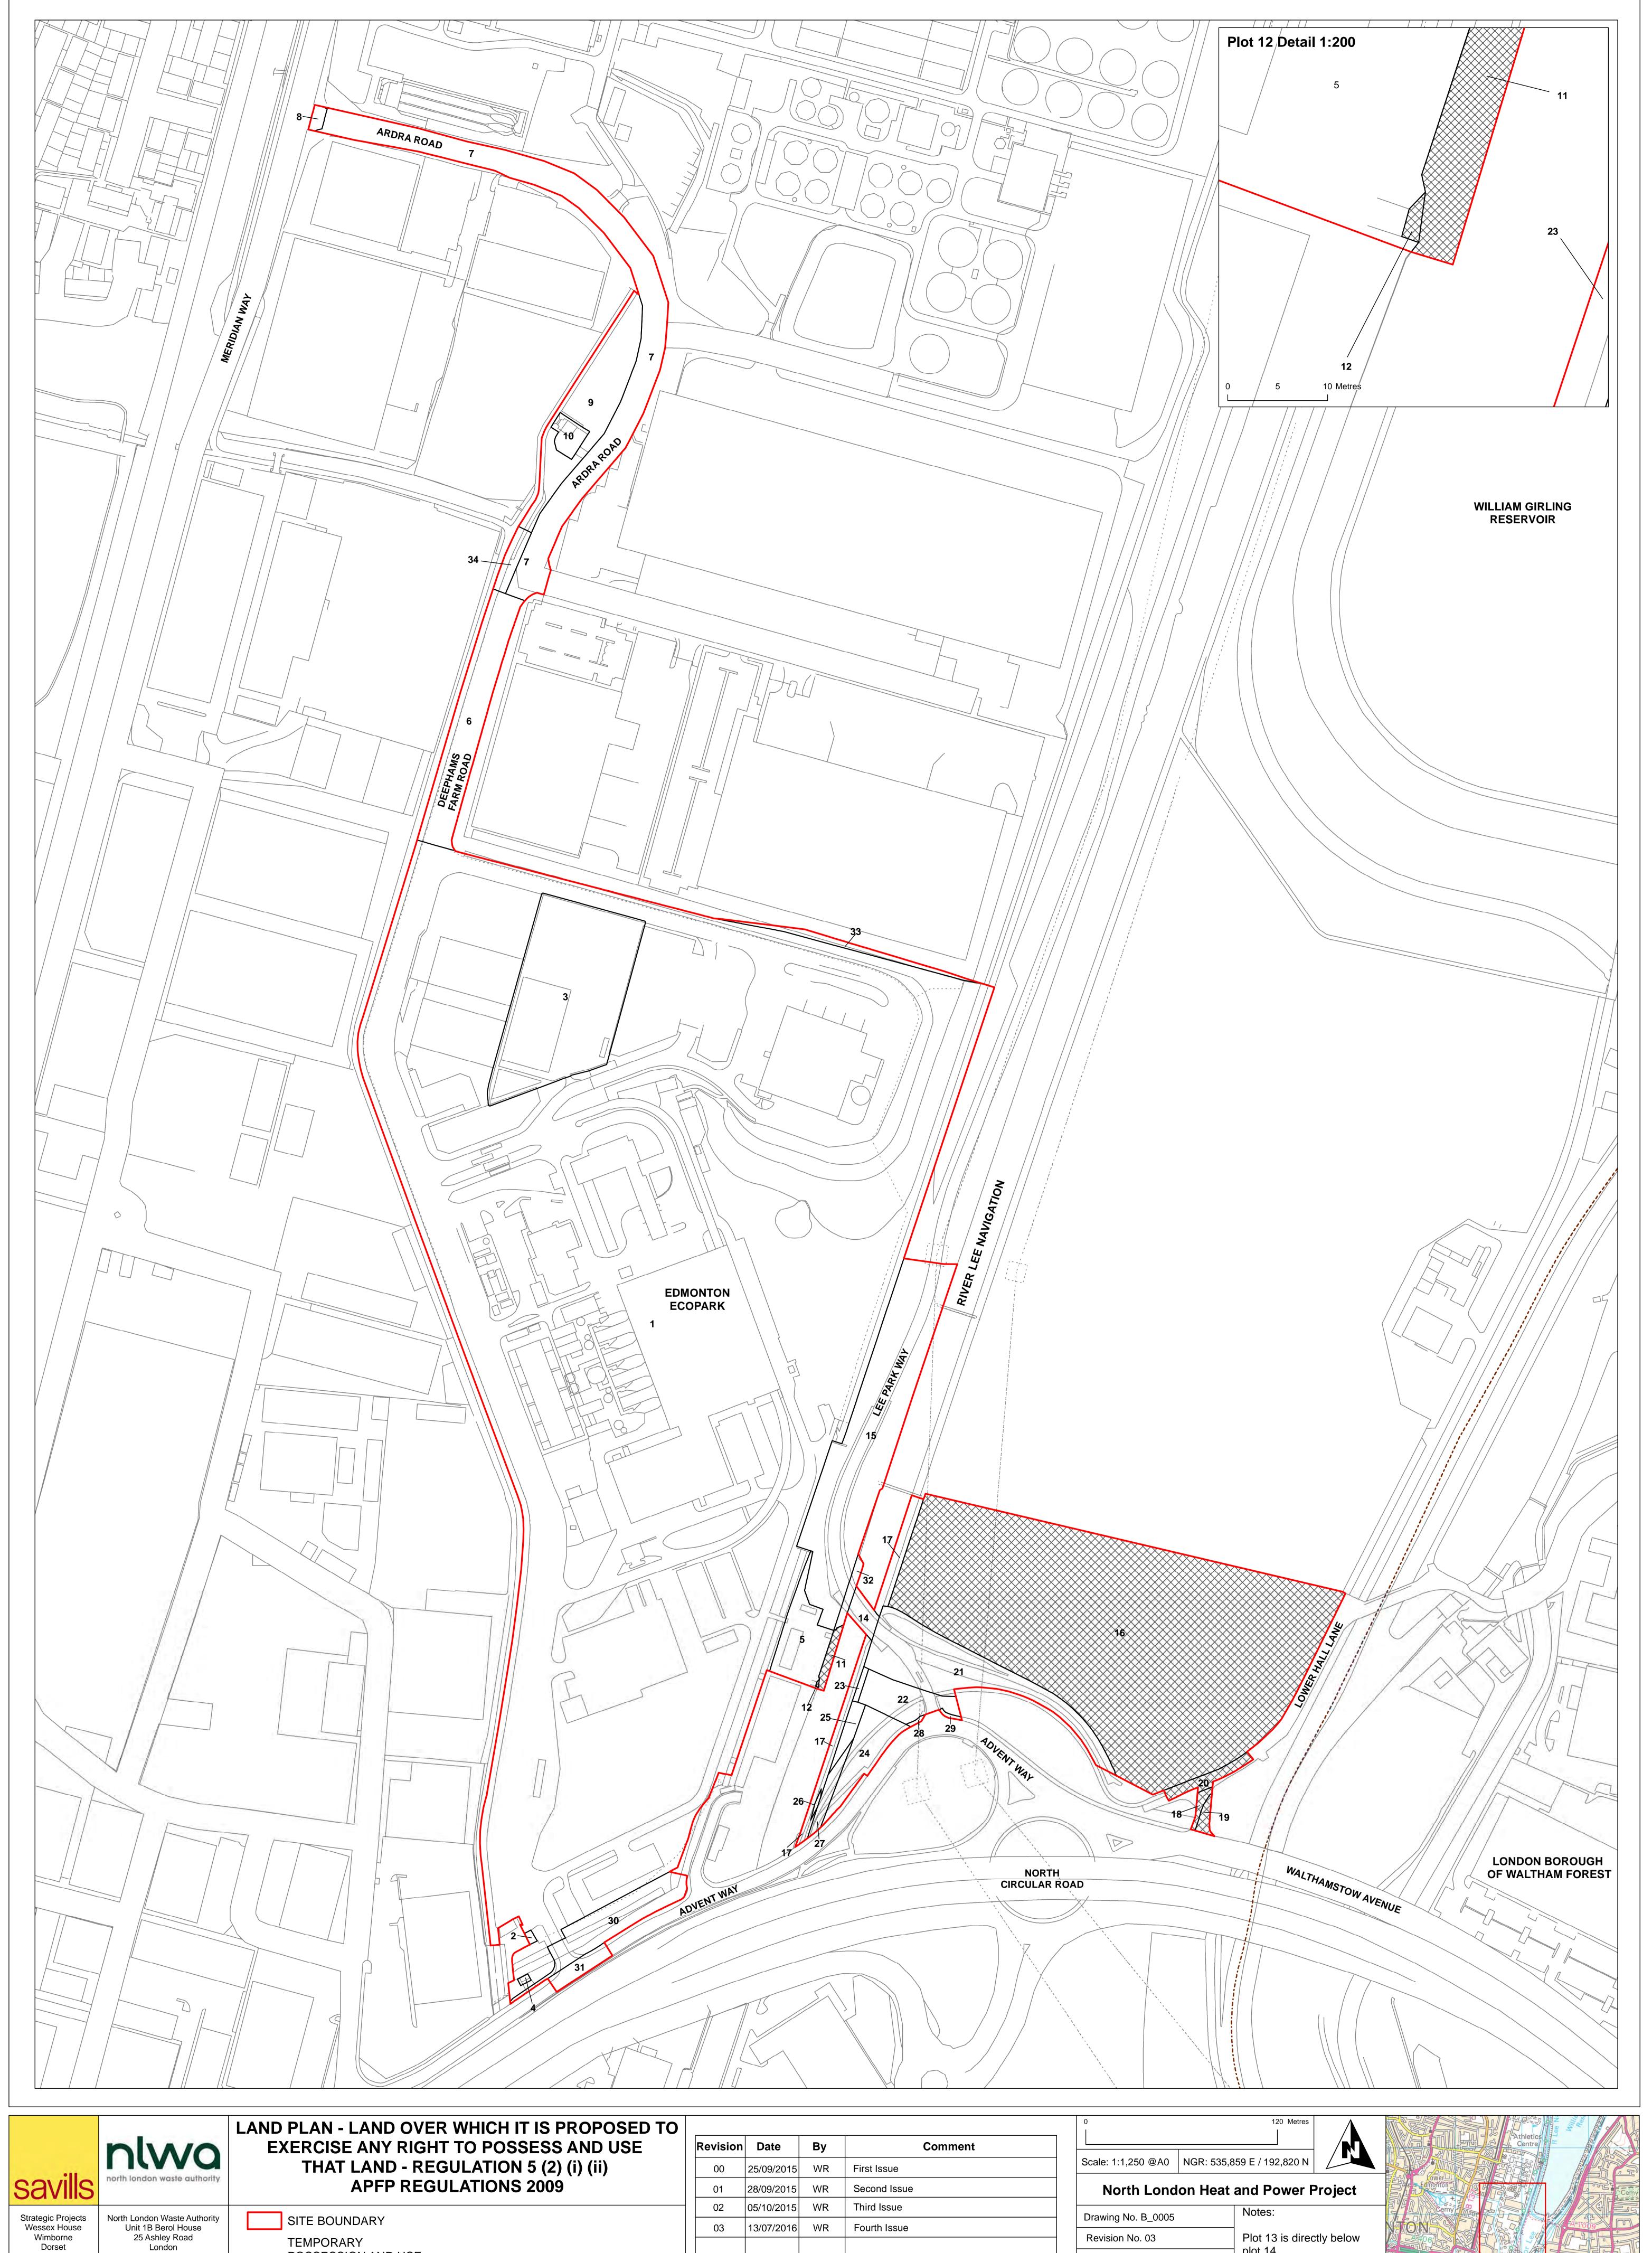

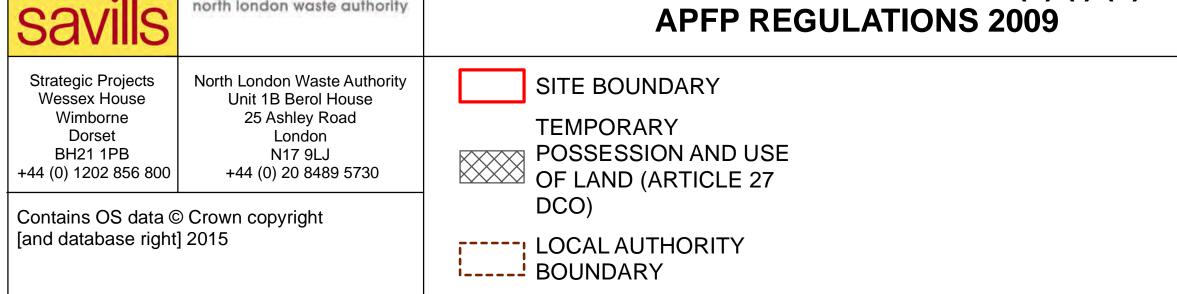

Revision	Date	Ву	Comment
00	25/09/2015	WR	First Issue
01	28/09/2015	WR	Second Issue
02	05/10/2015	WR	Third Issue
03	13/07/2016	WR	Fourth Issue

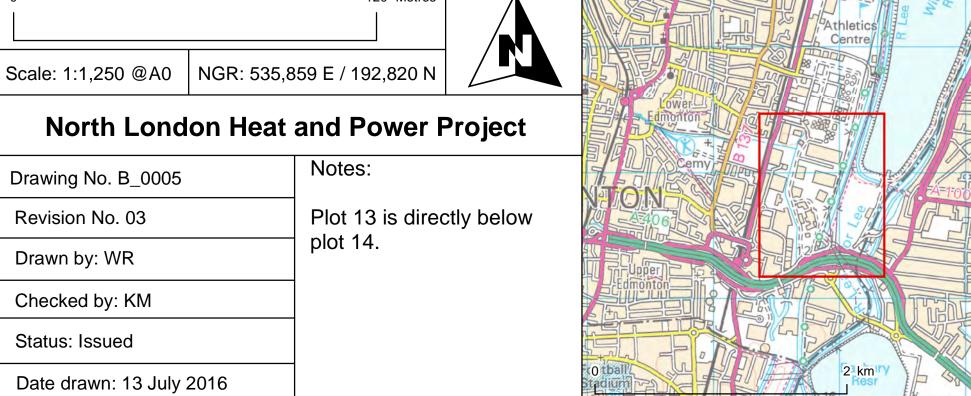


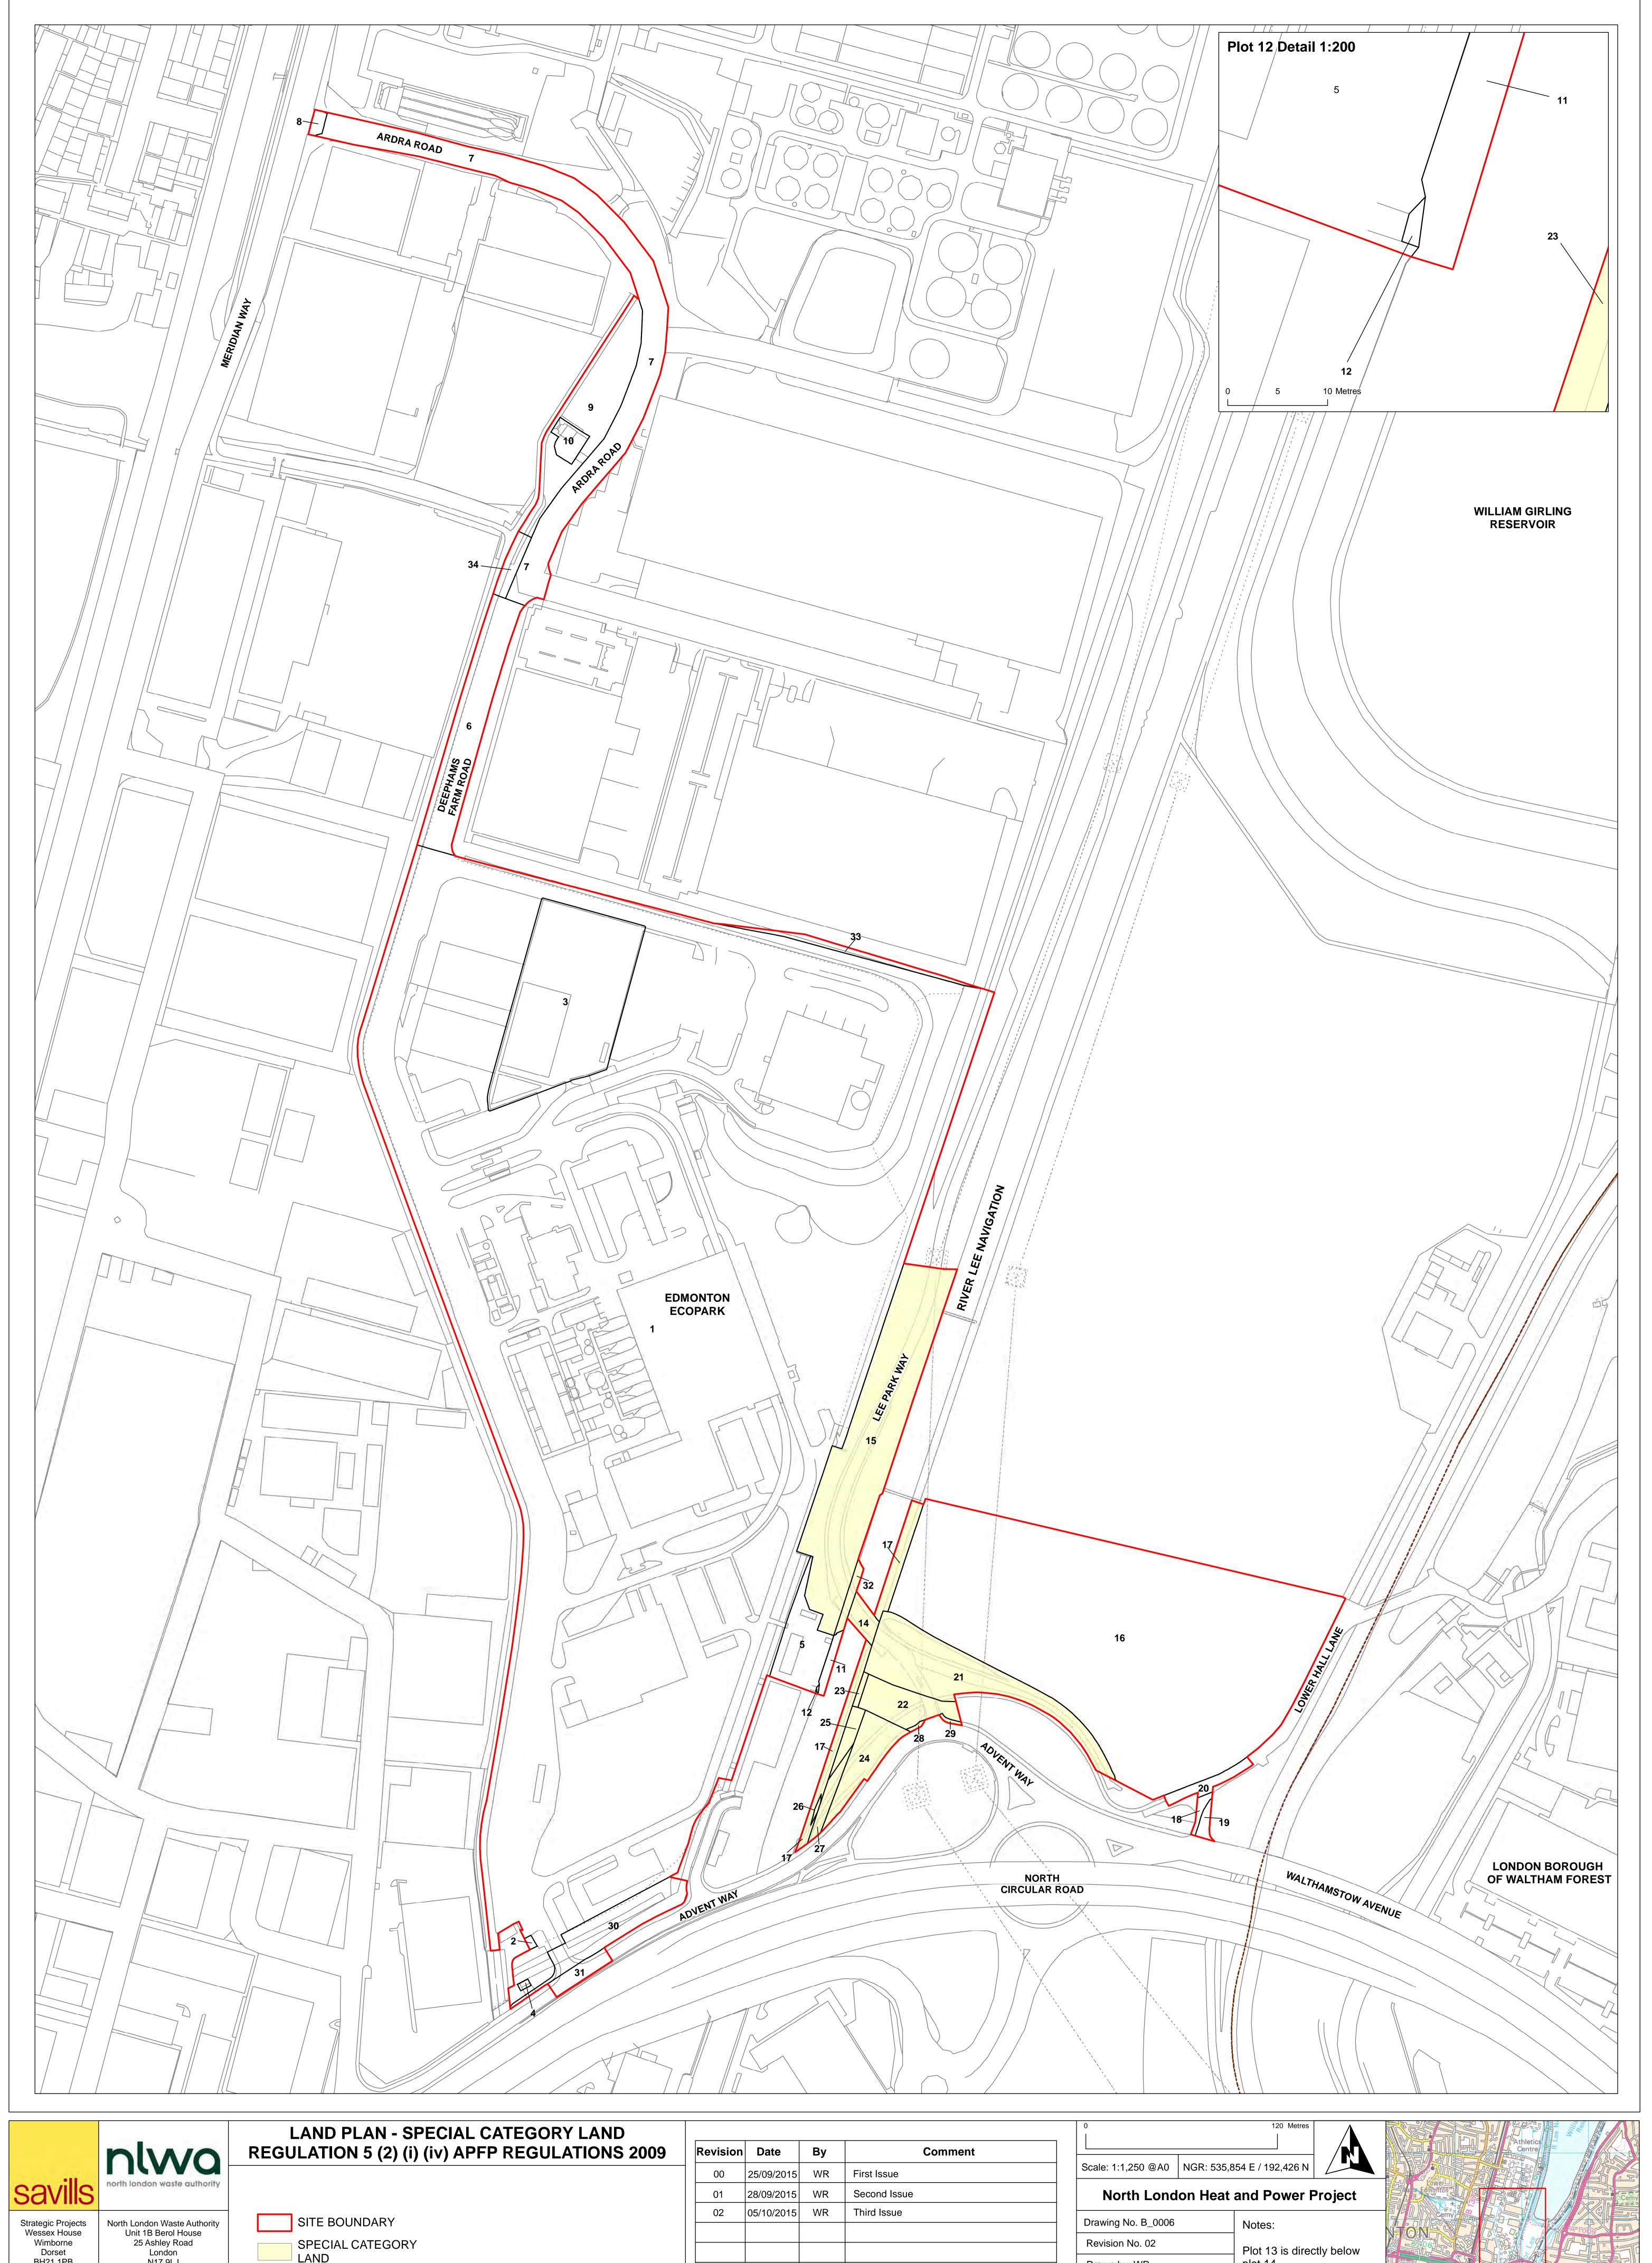




SITE BOUNDARY
SPECIAL CATEGORY LAND
LOCAL AUTHORITY BOUNDARY

Revision	on Date	Ву	Comment
00	25/09/2015	WR	First Issue
01	28/09/2015	WR	Second Issue
02	05/10/2015	WR	Third Issue

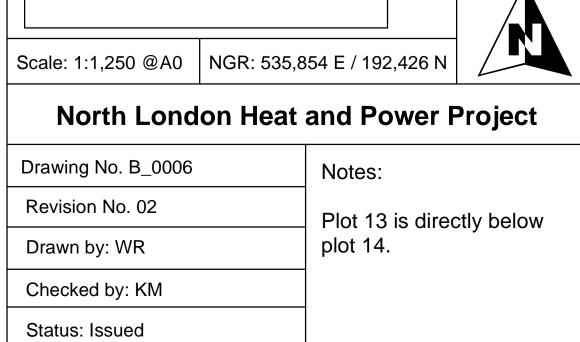



Date drawn: 07 October 2015

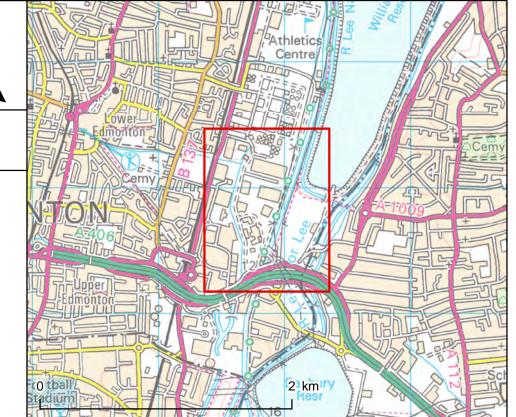






WORKS PLANS

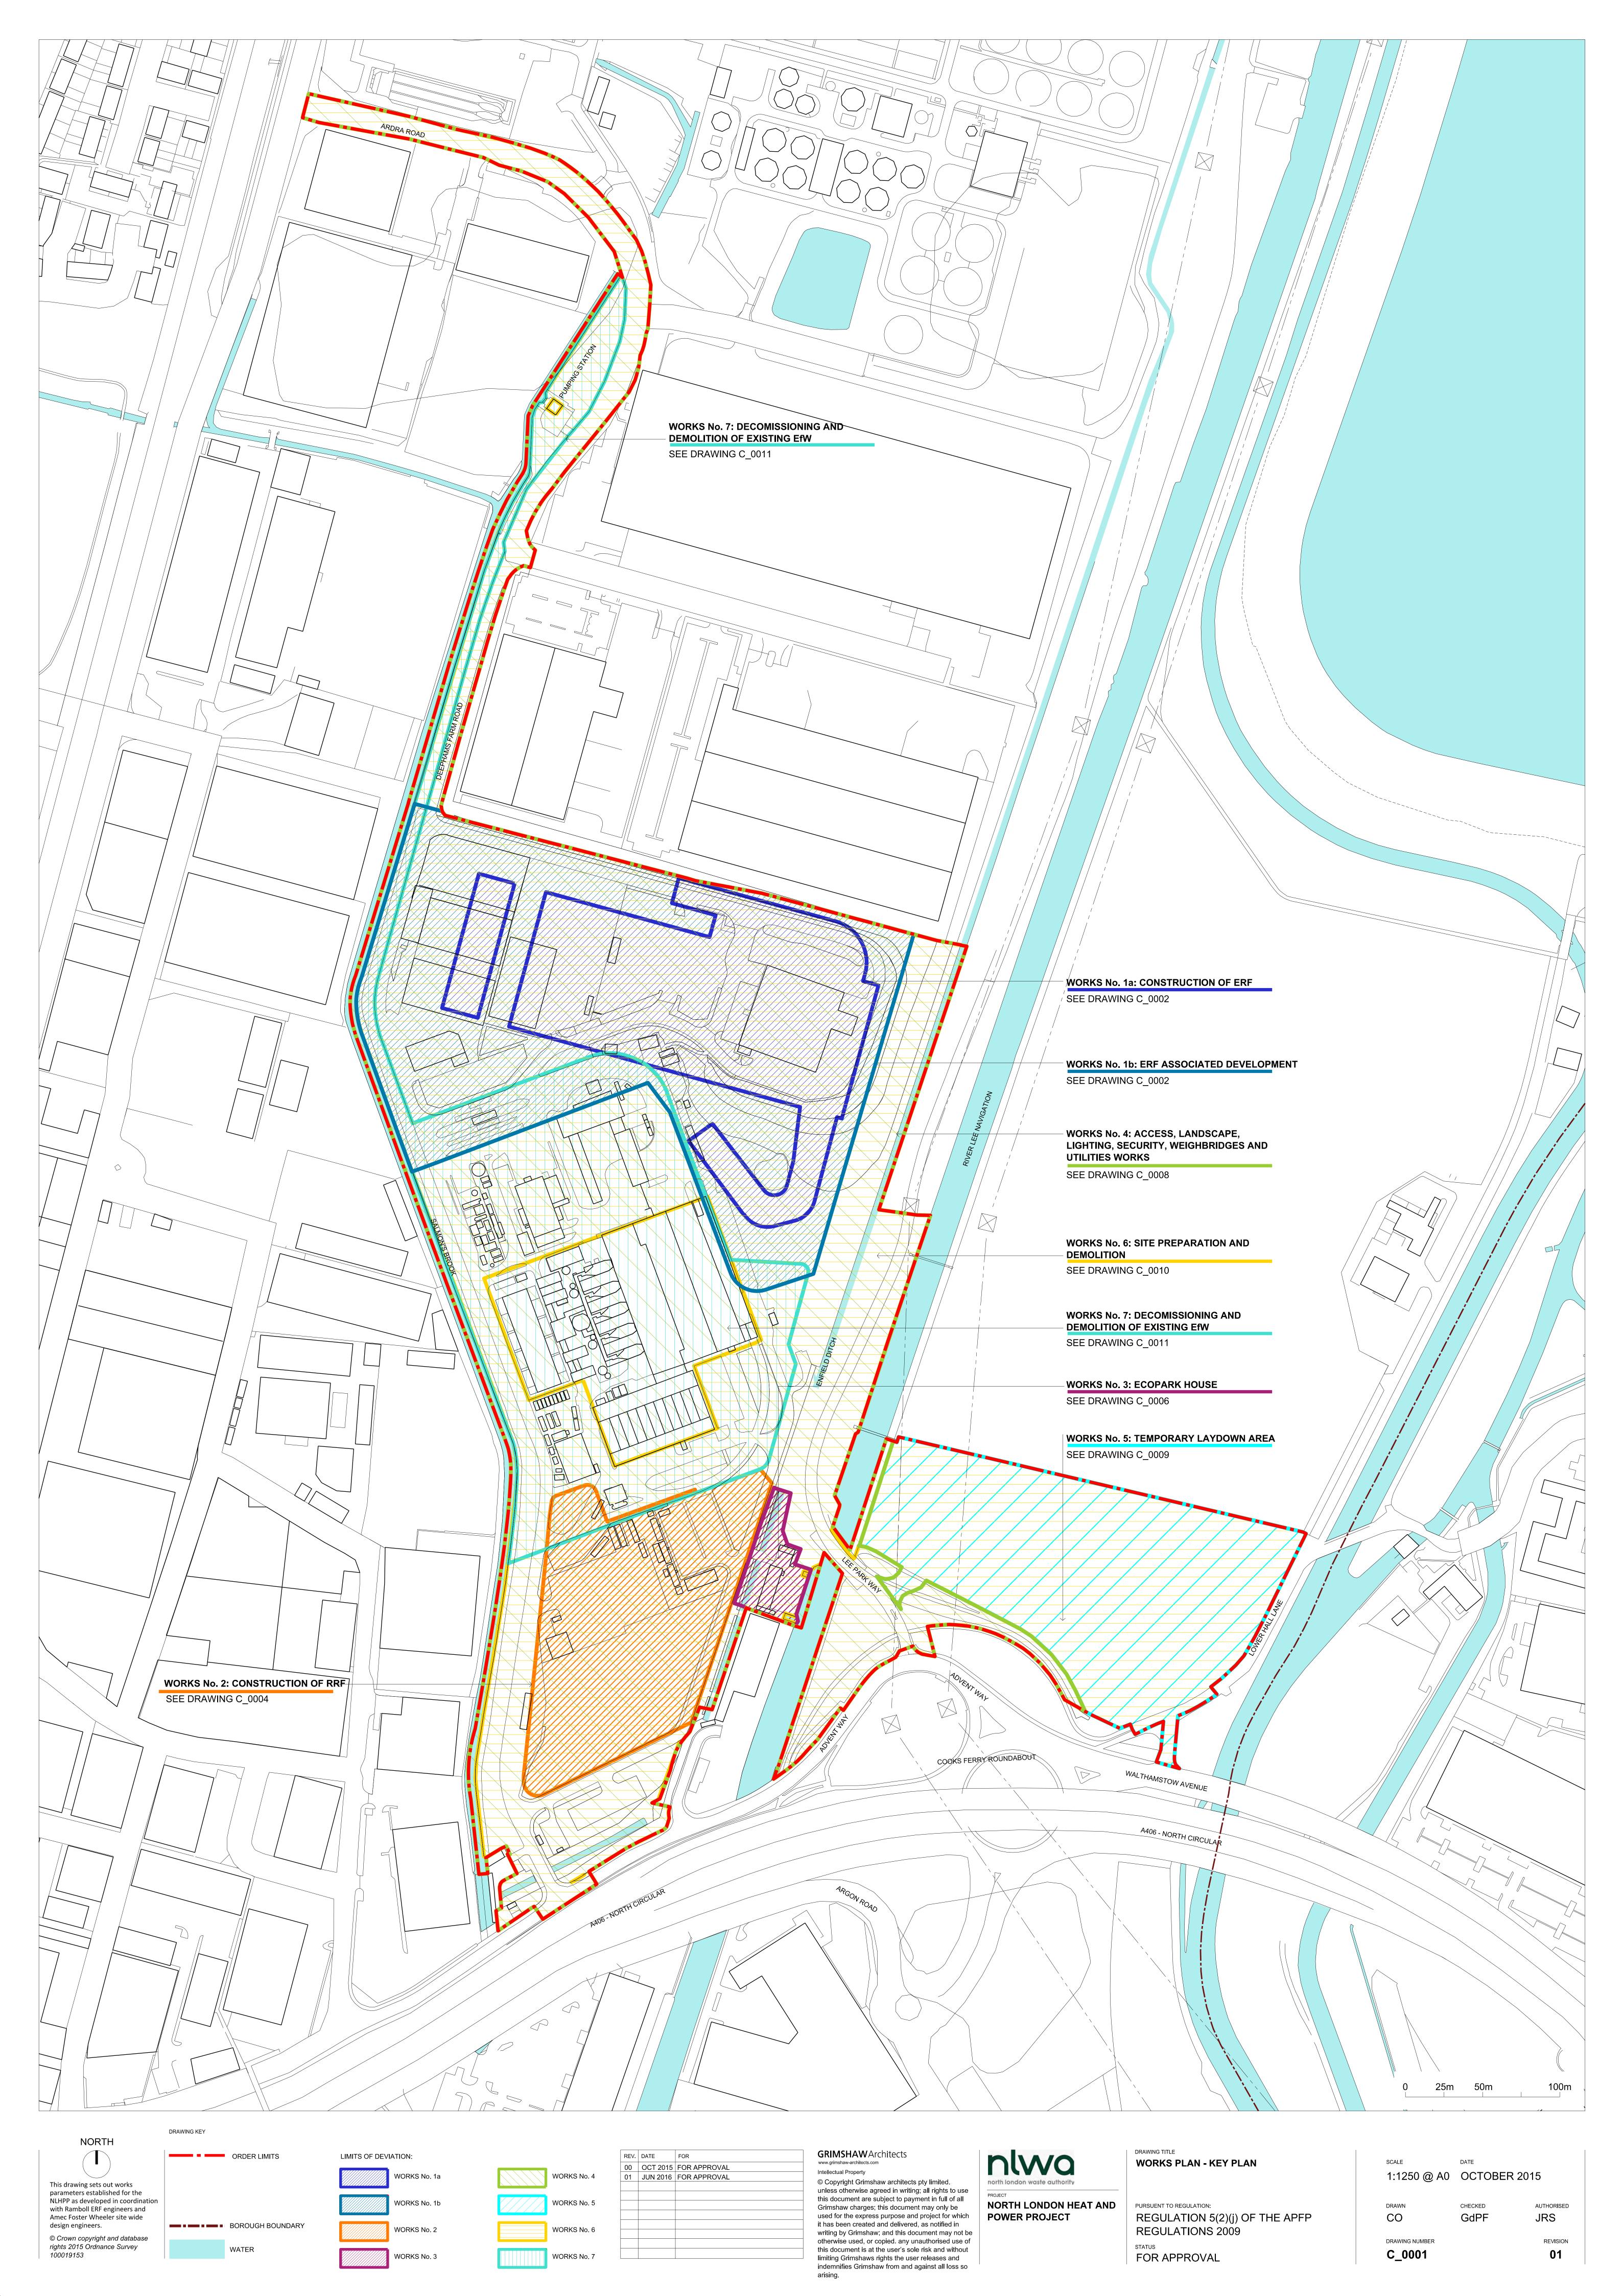

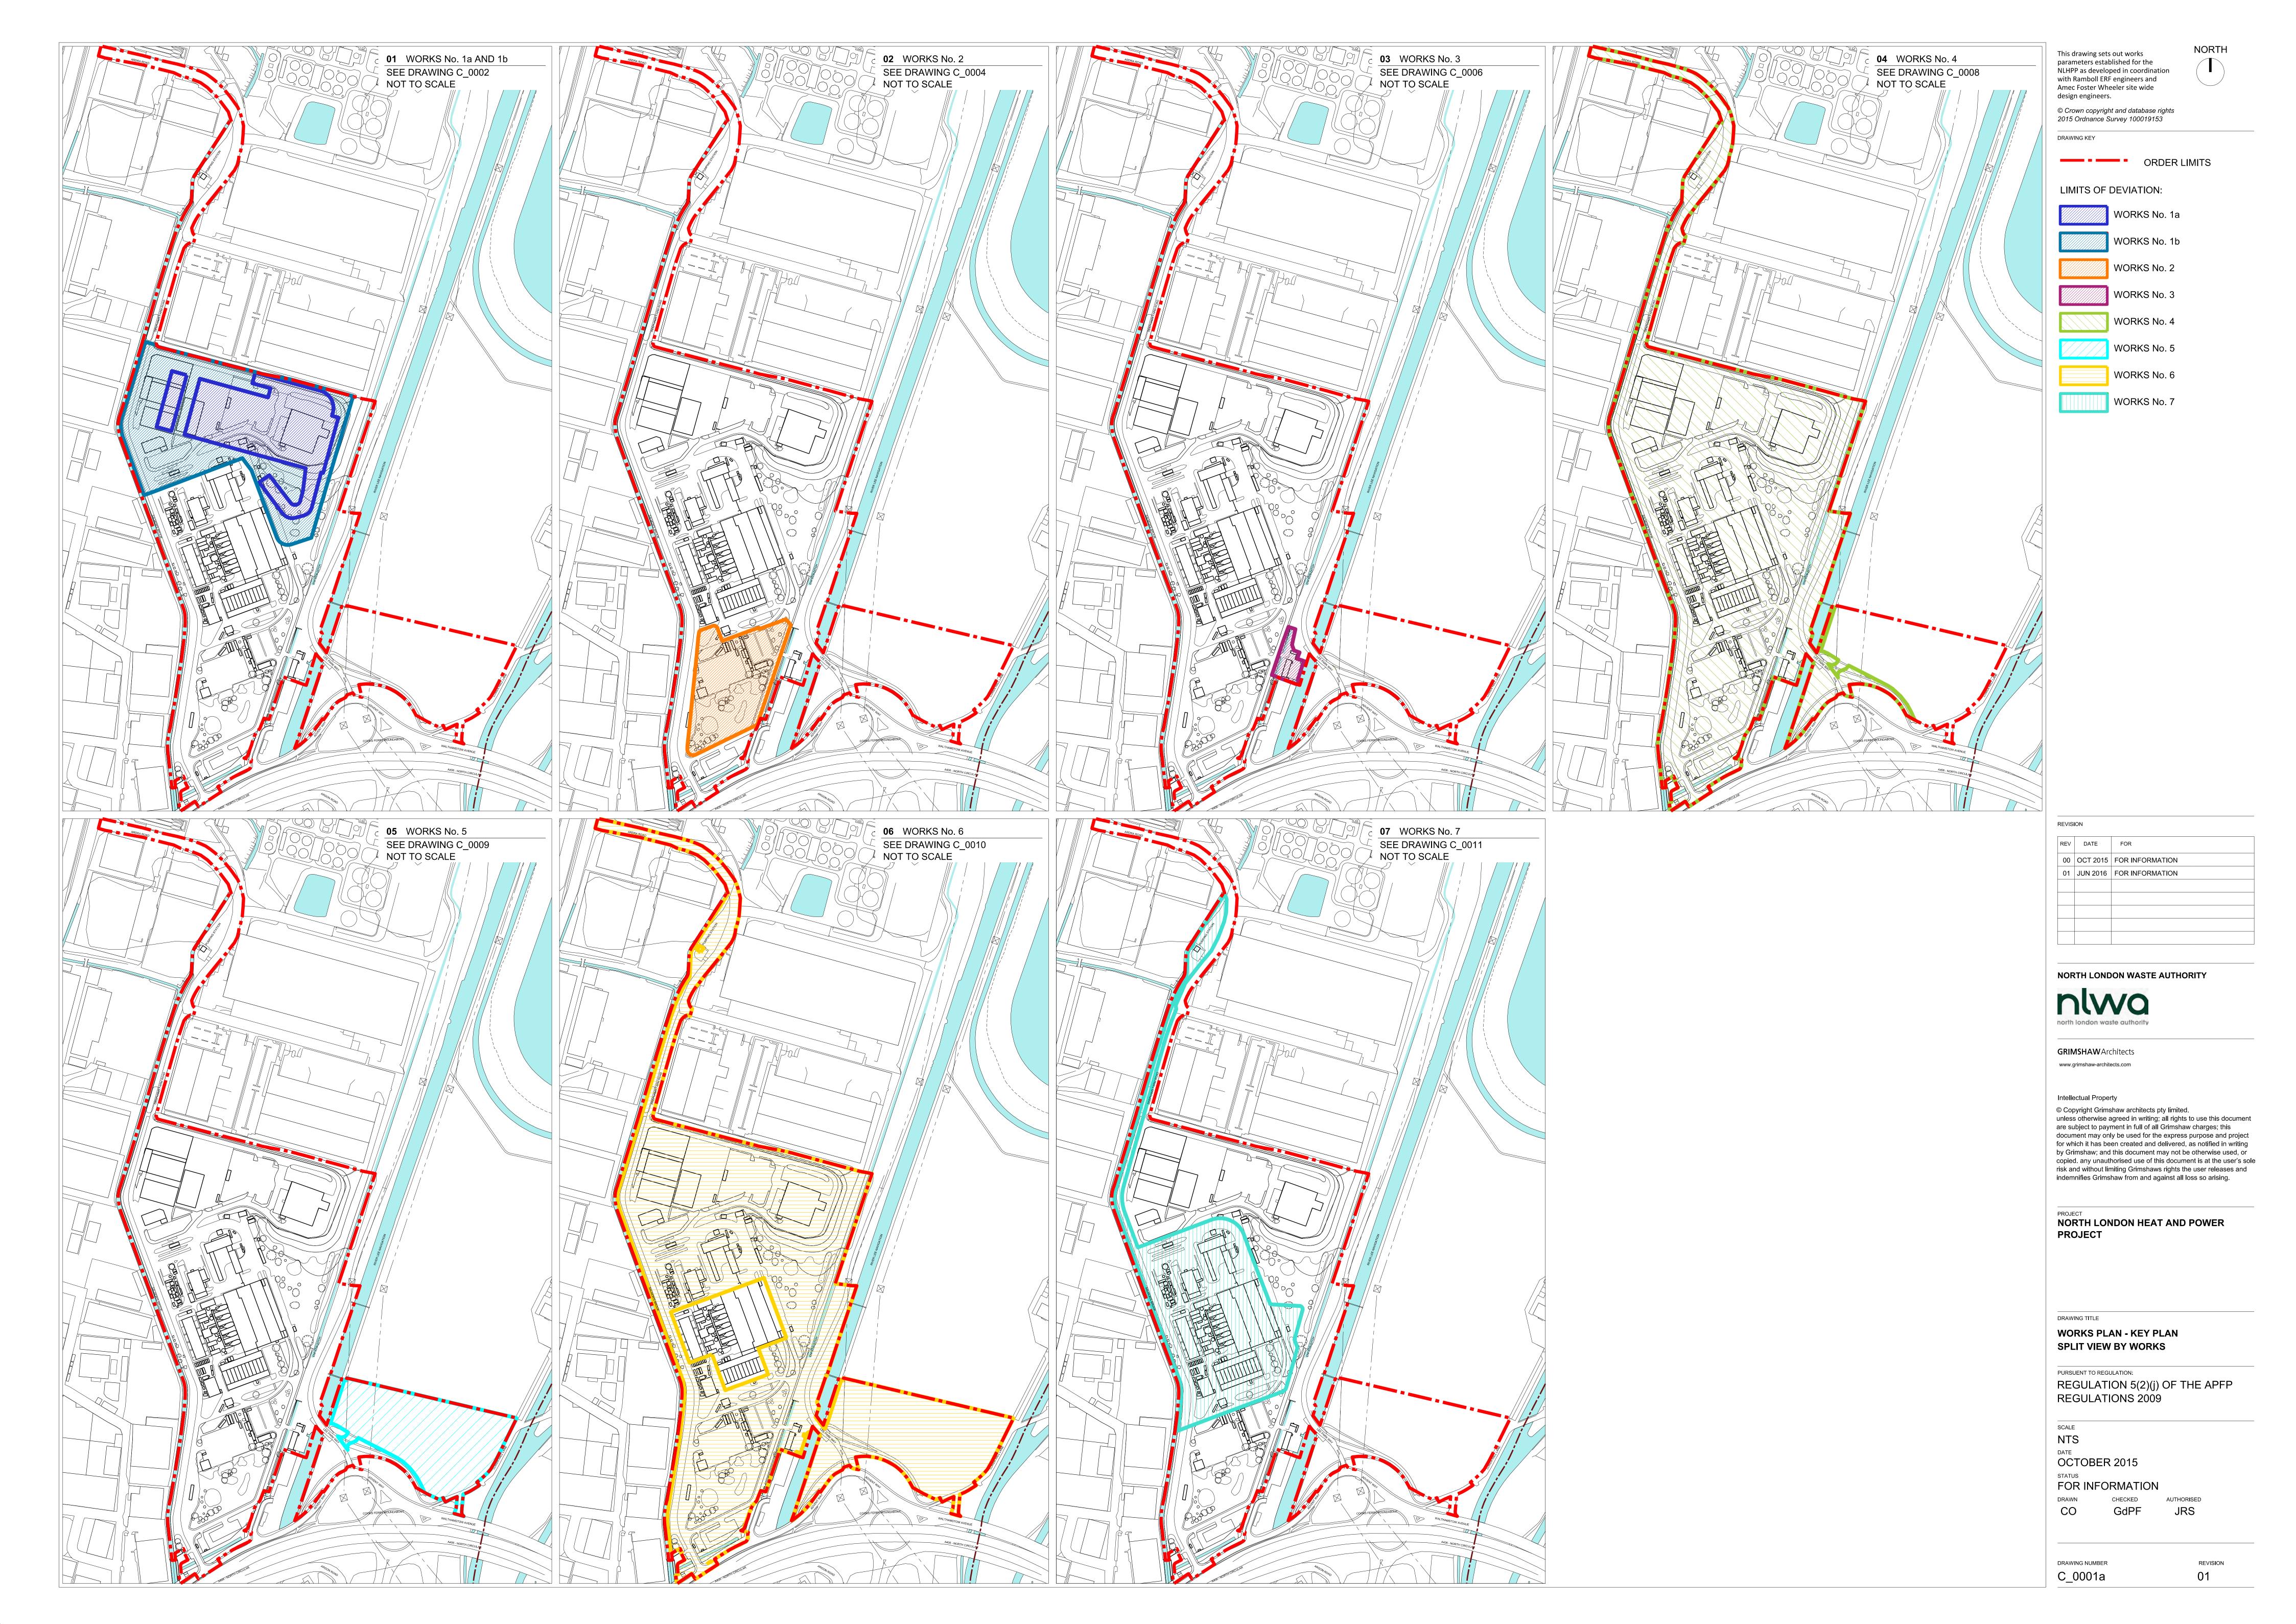

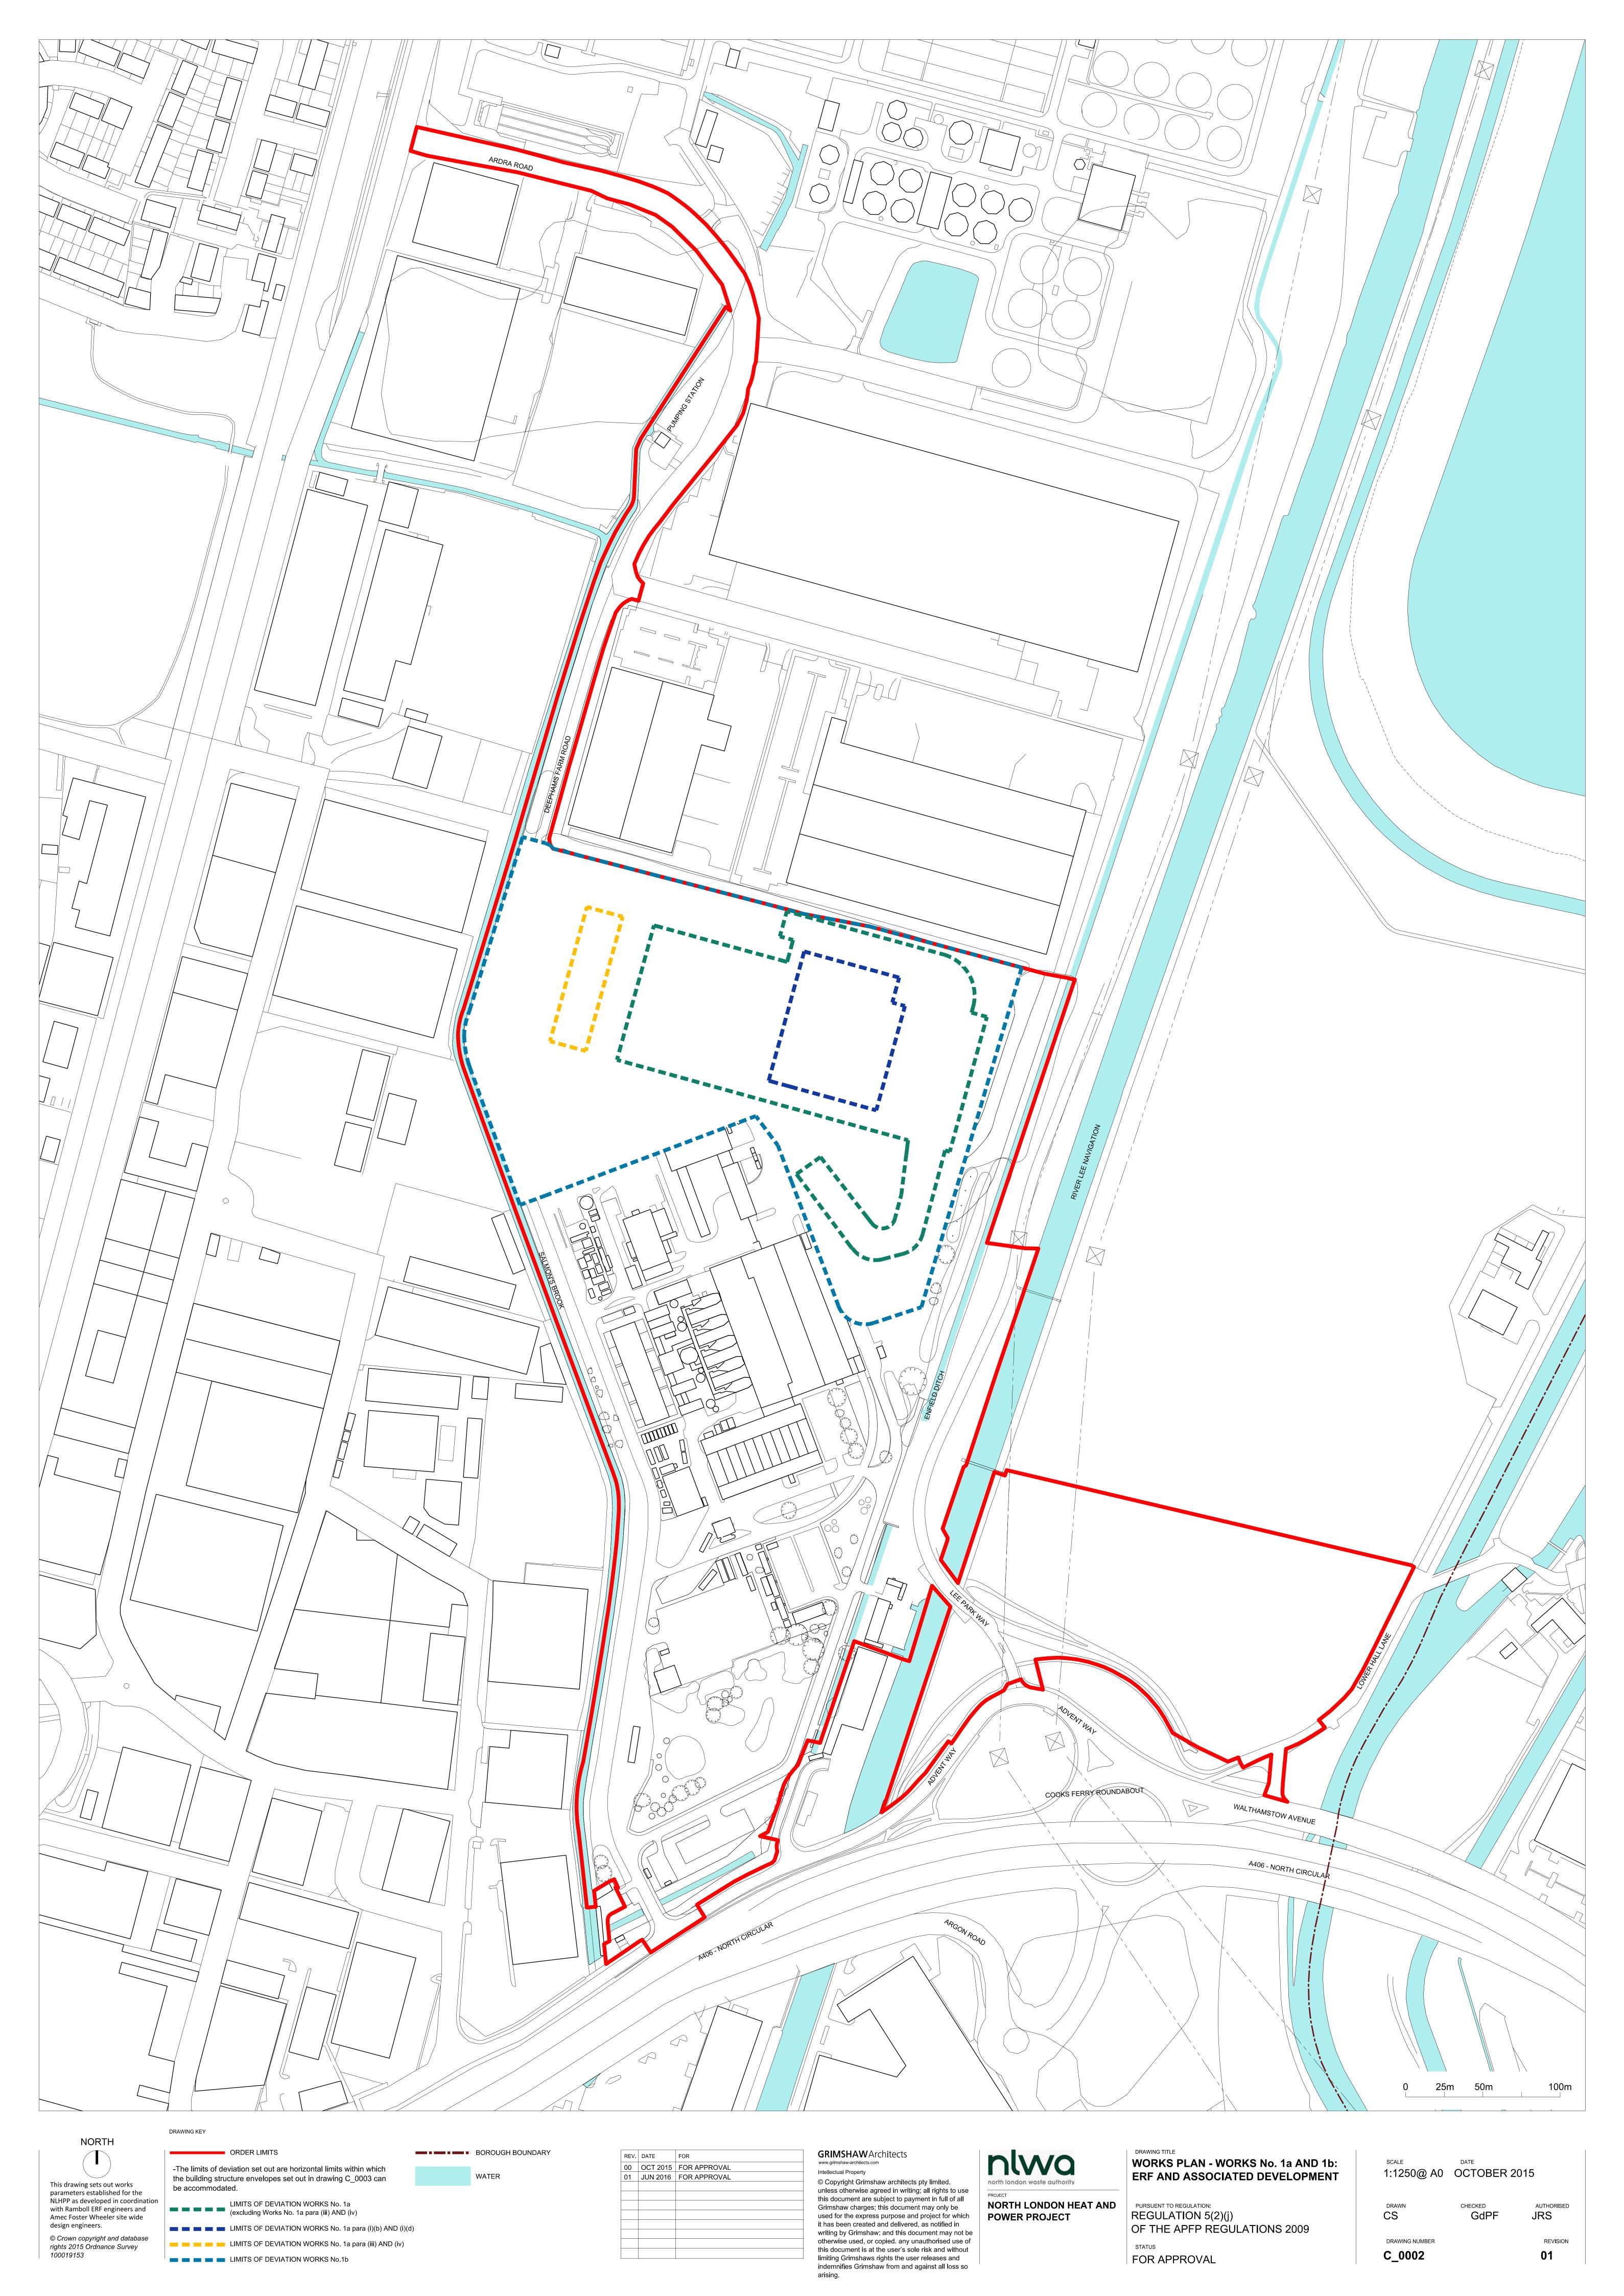

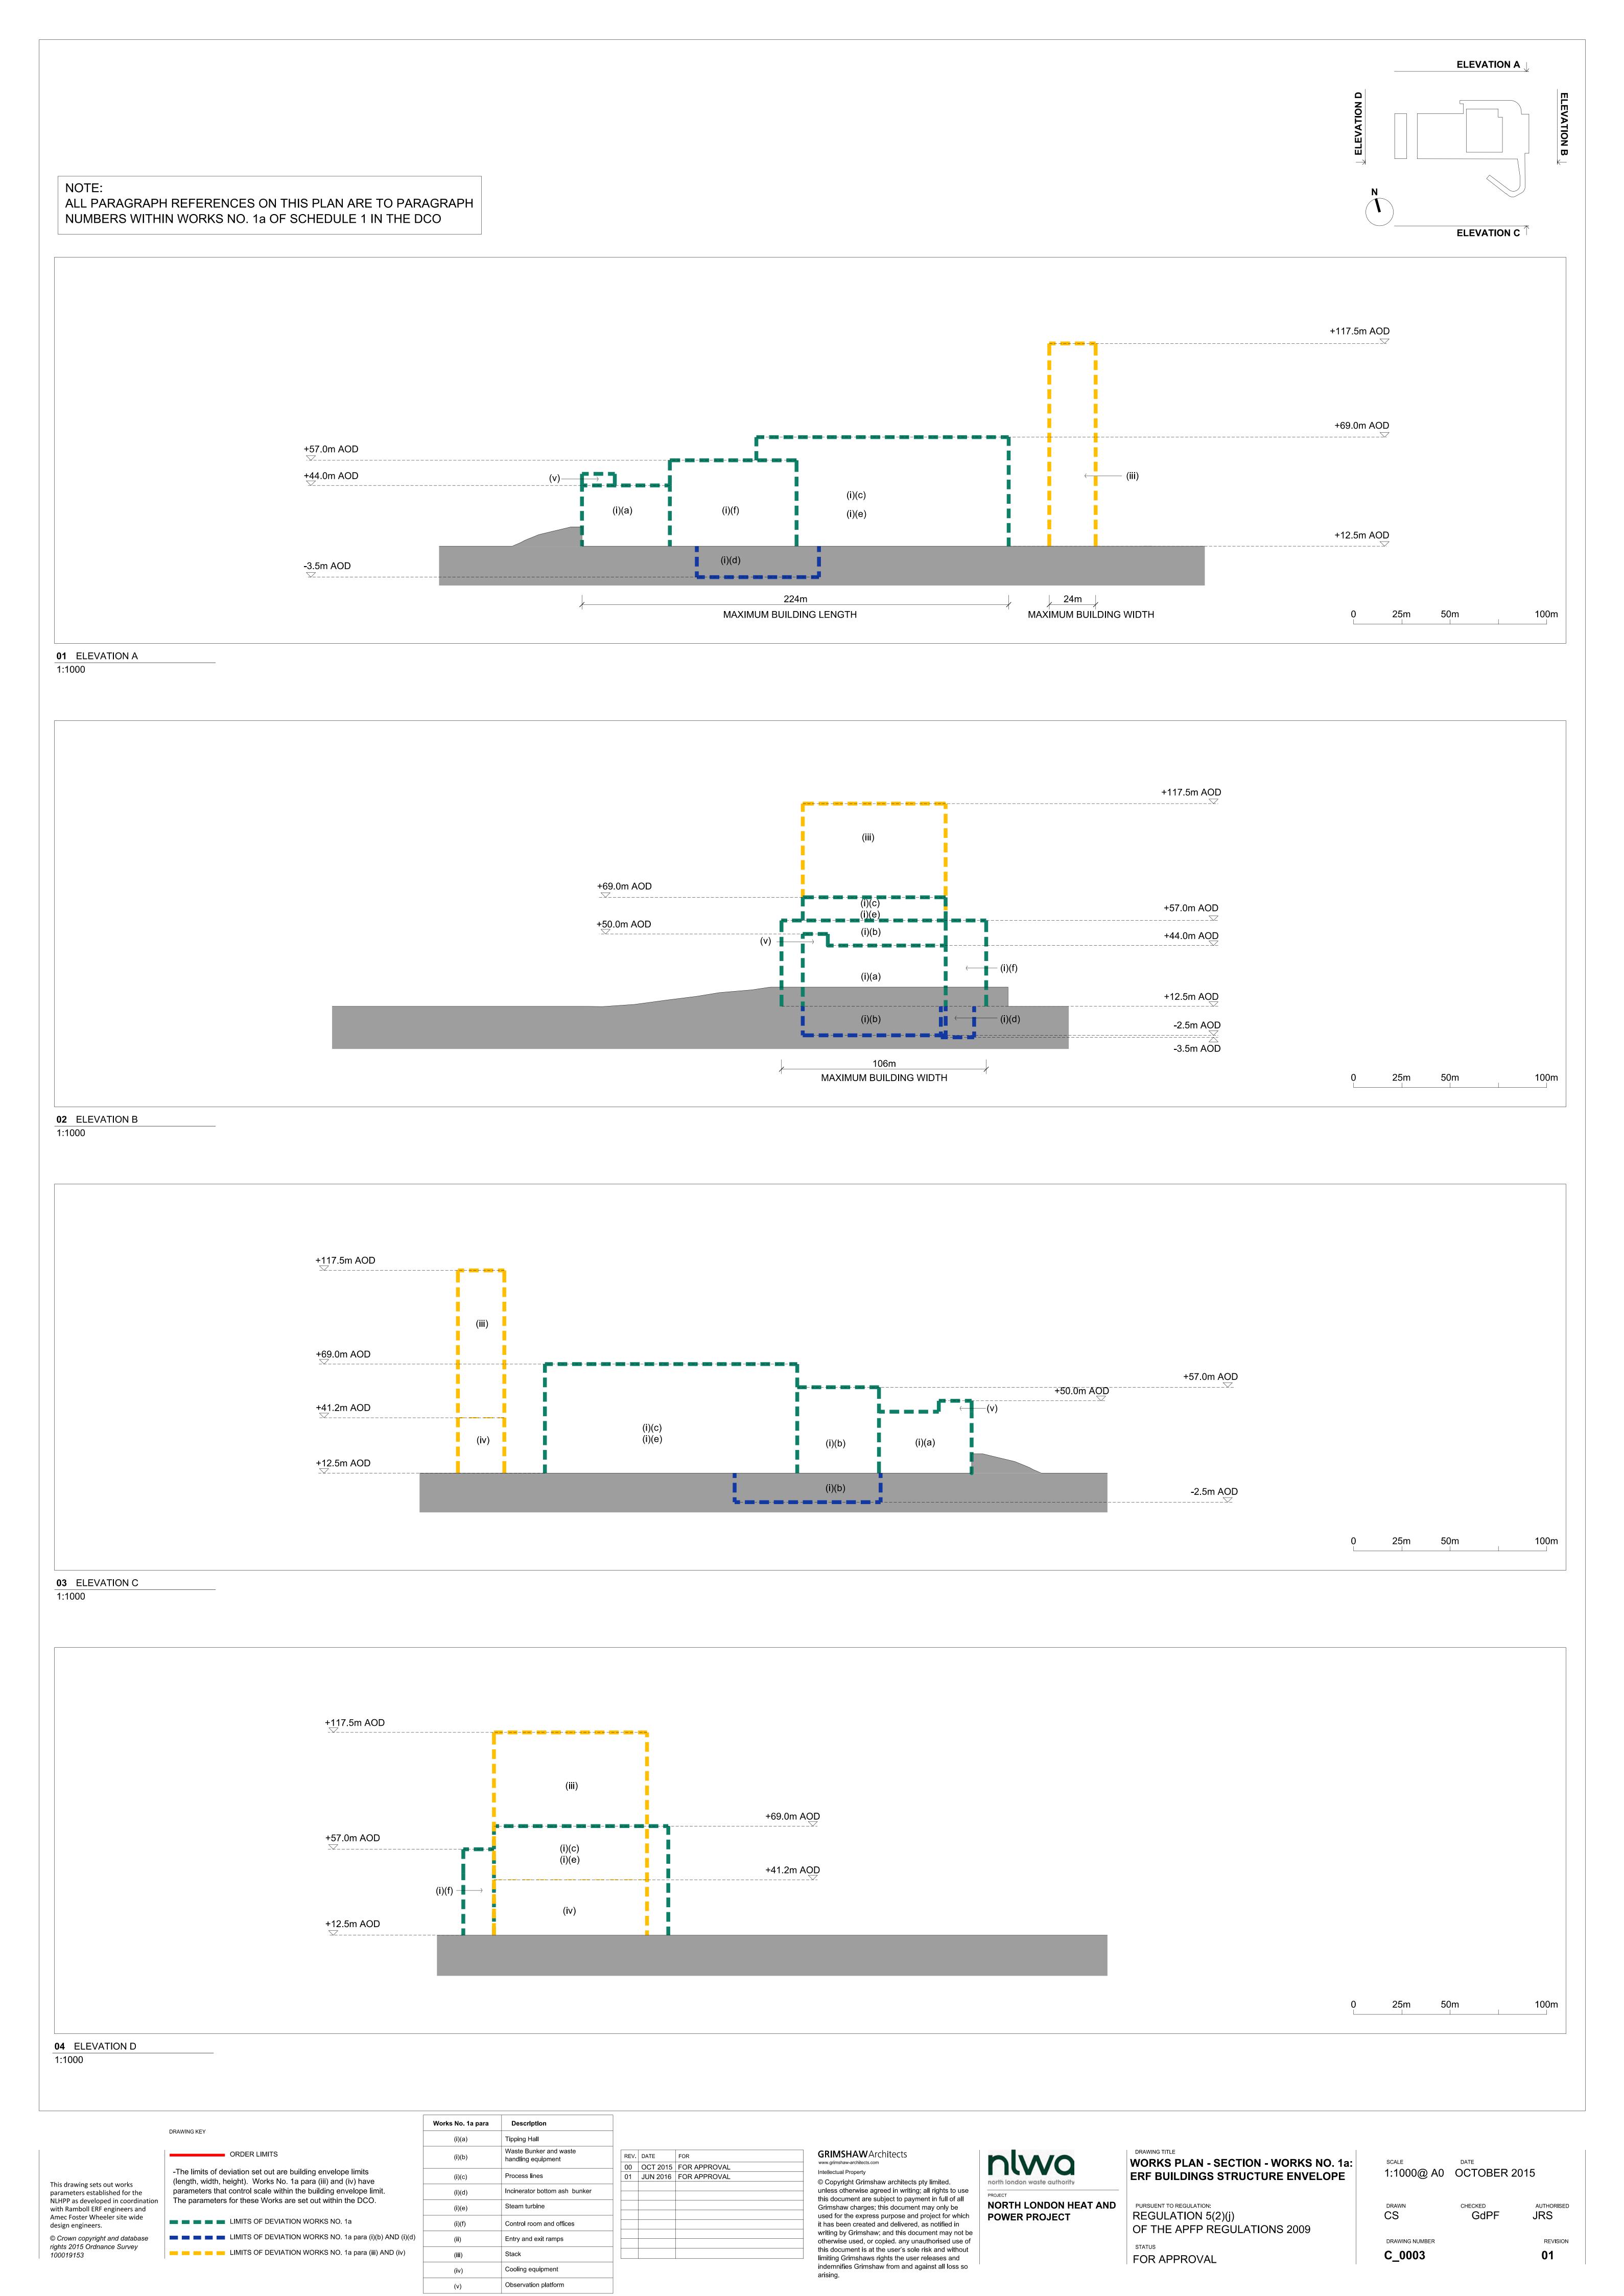

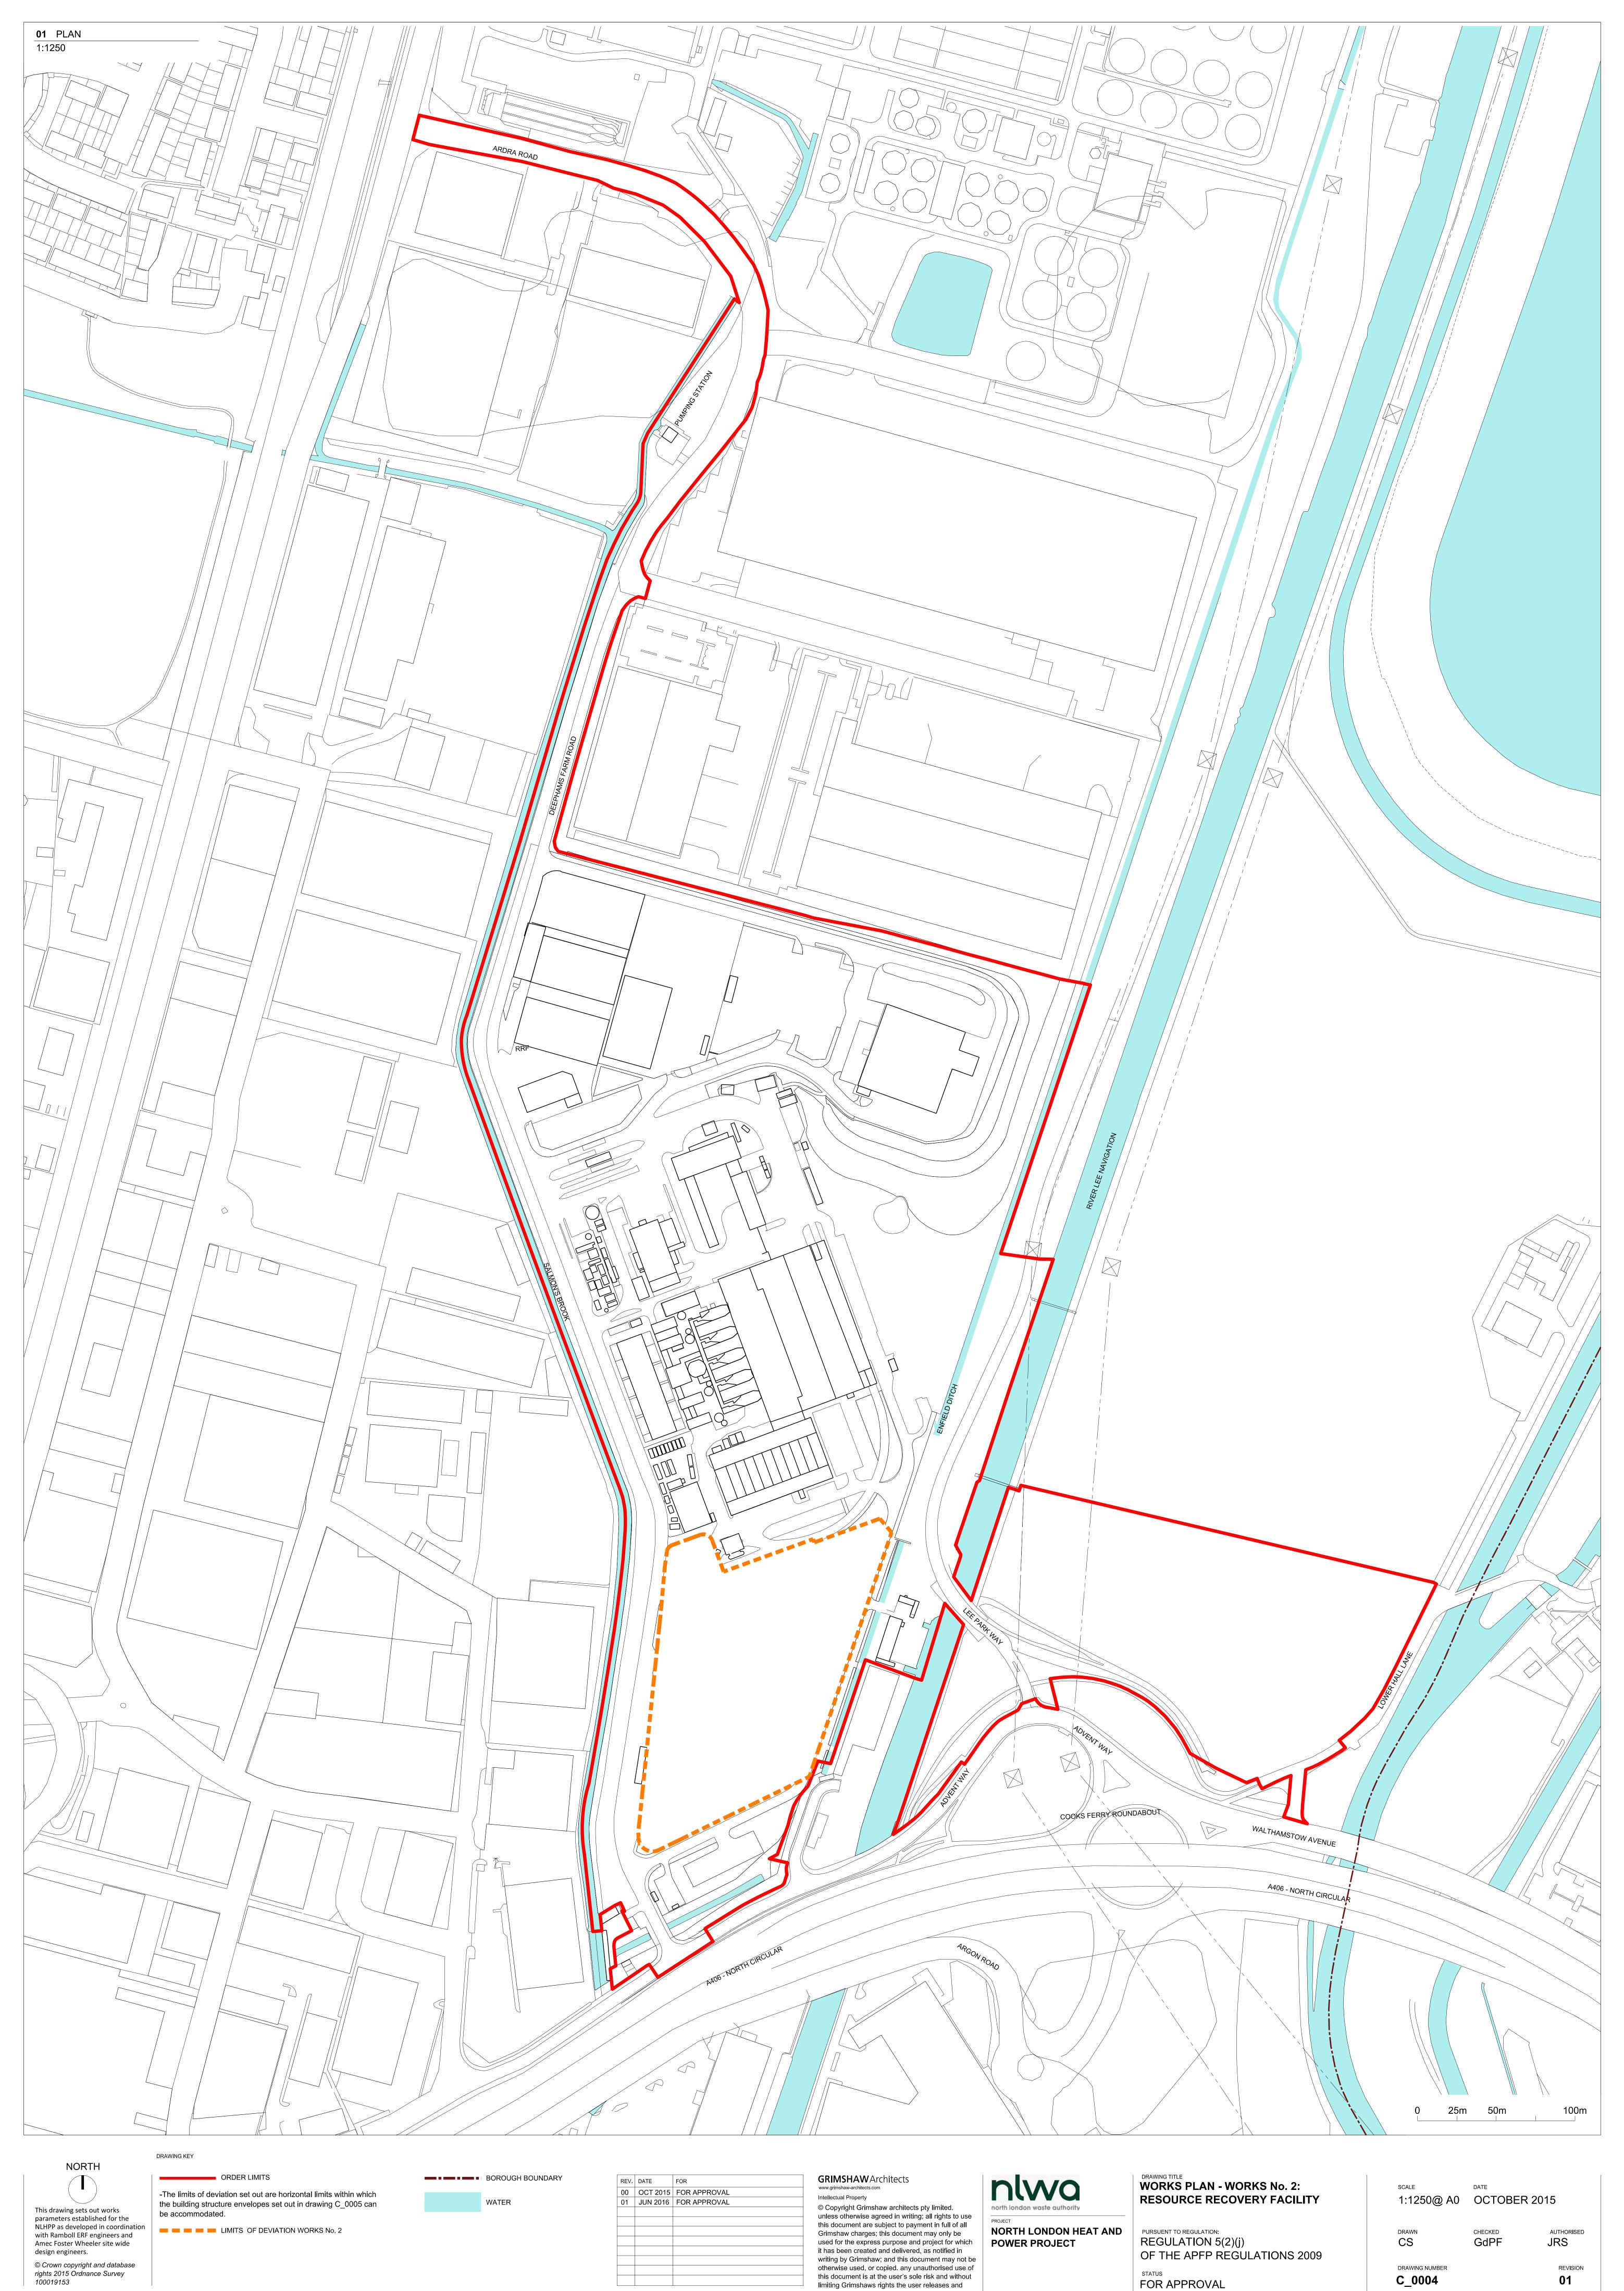



© Crown copyright and database rights 2015 Ordnance Survey 100019153


limiting Grimshaws rights the user releases and indemnifies Grimshaw from and against all loss so


arising.


C\_0004 01

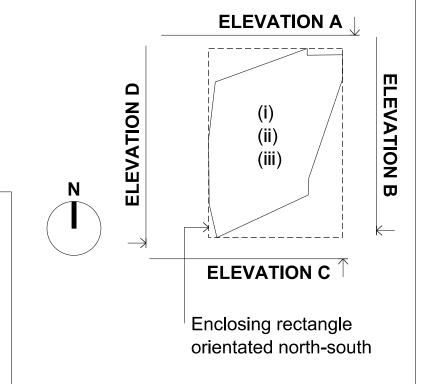


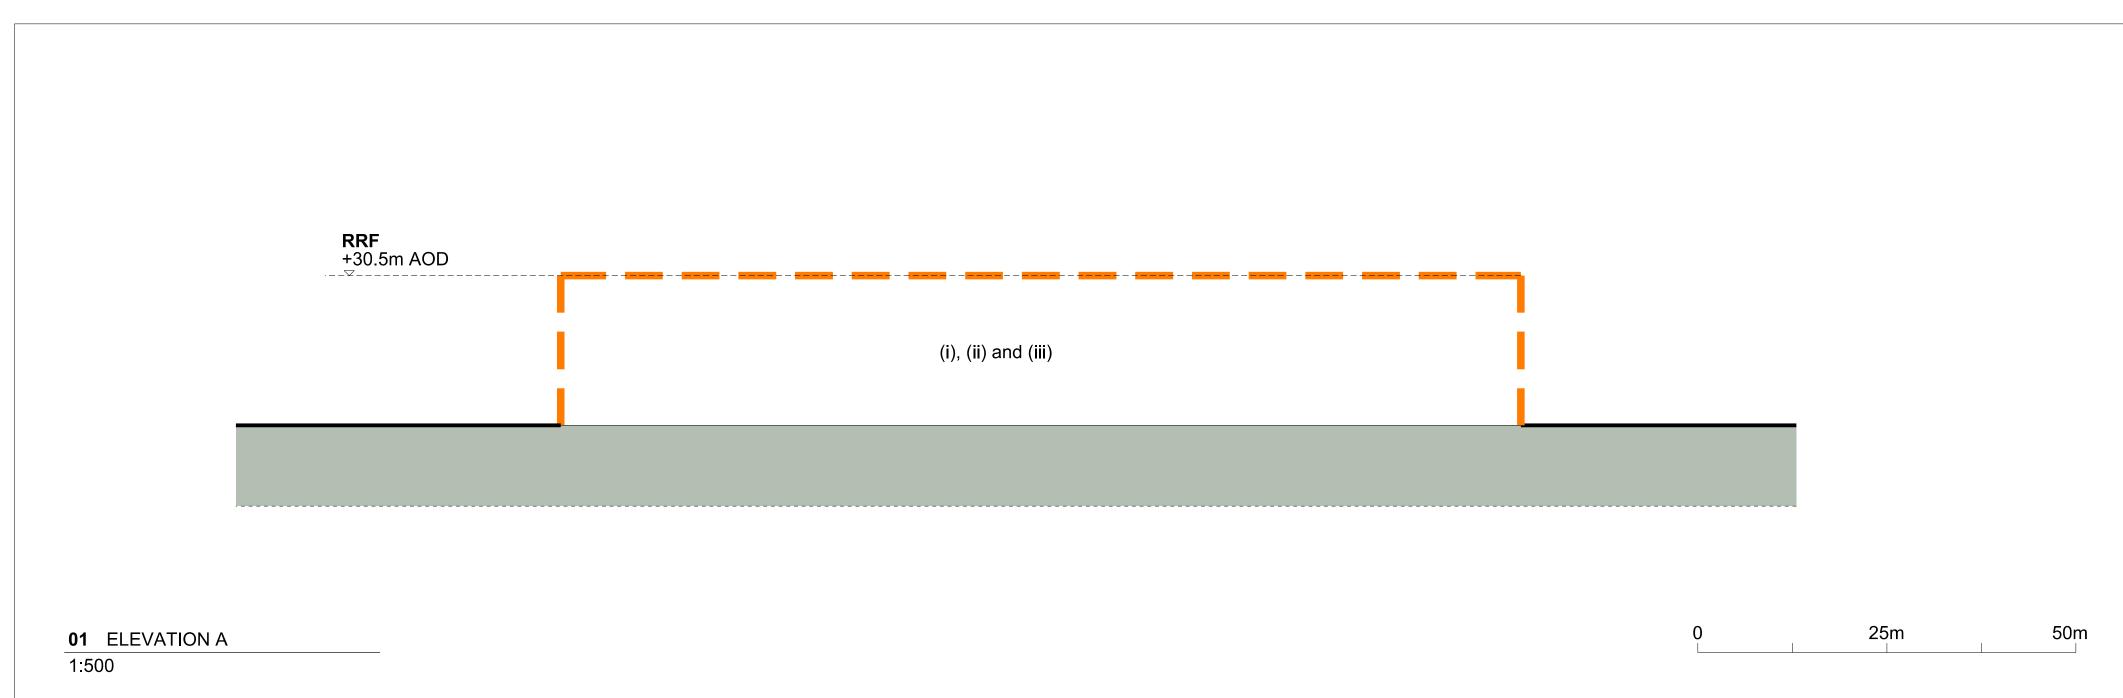

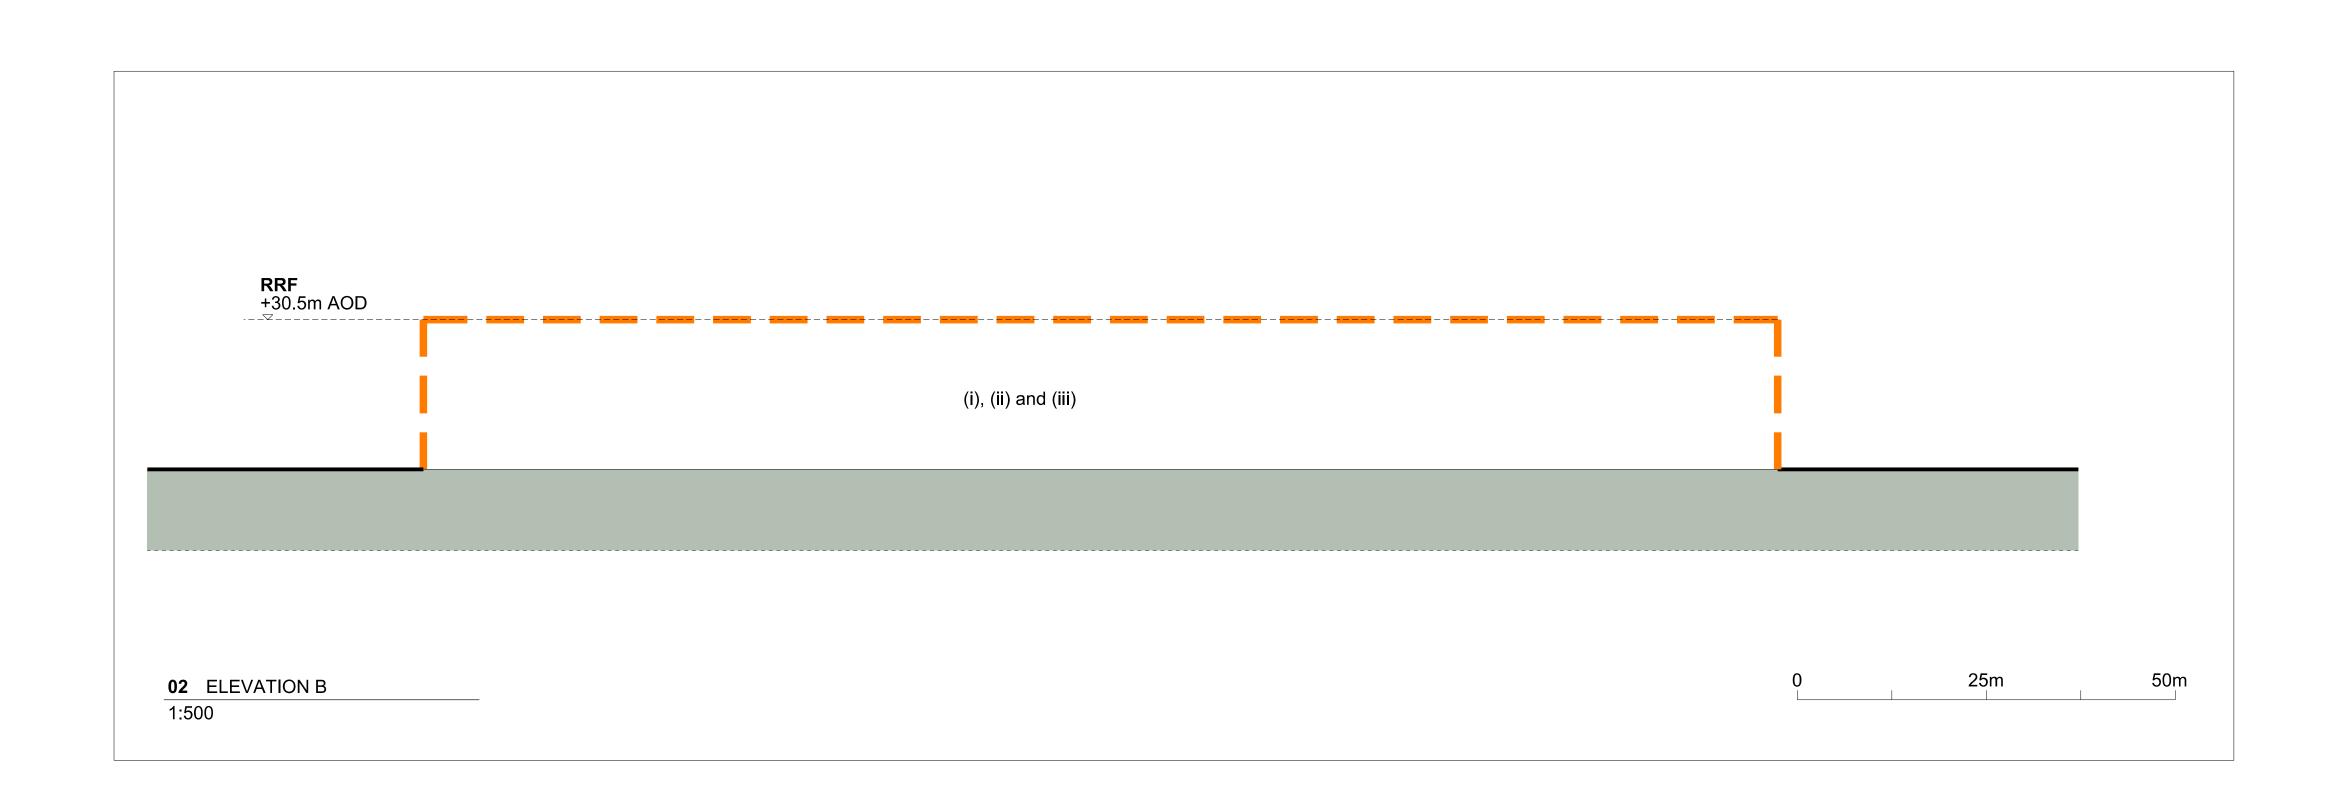

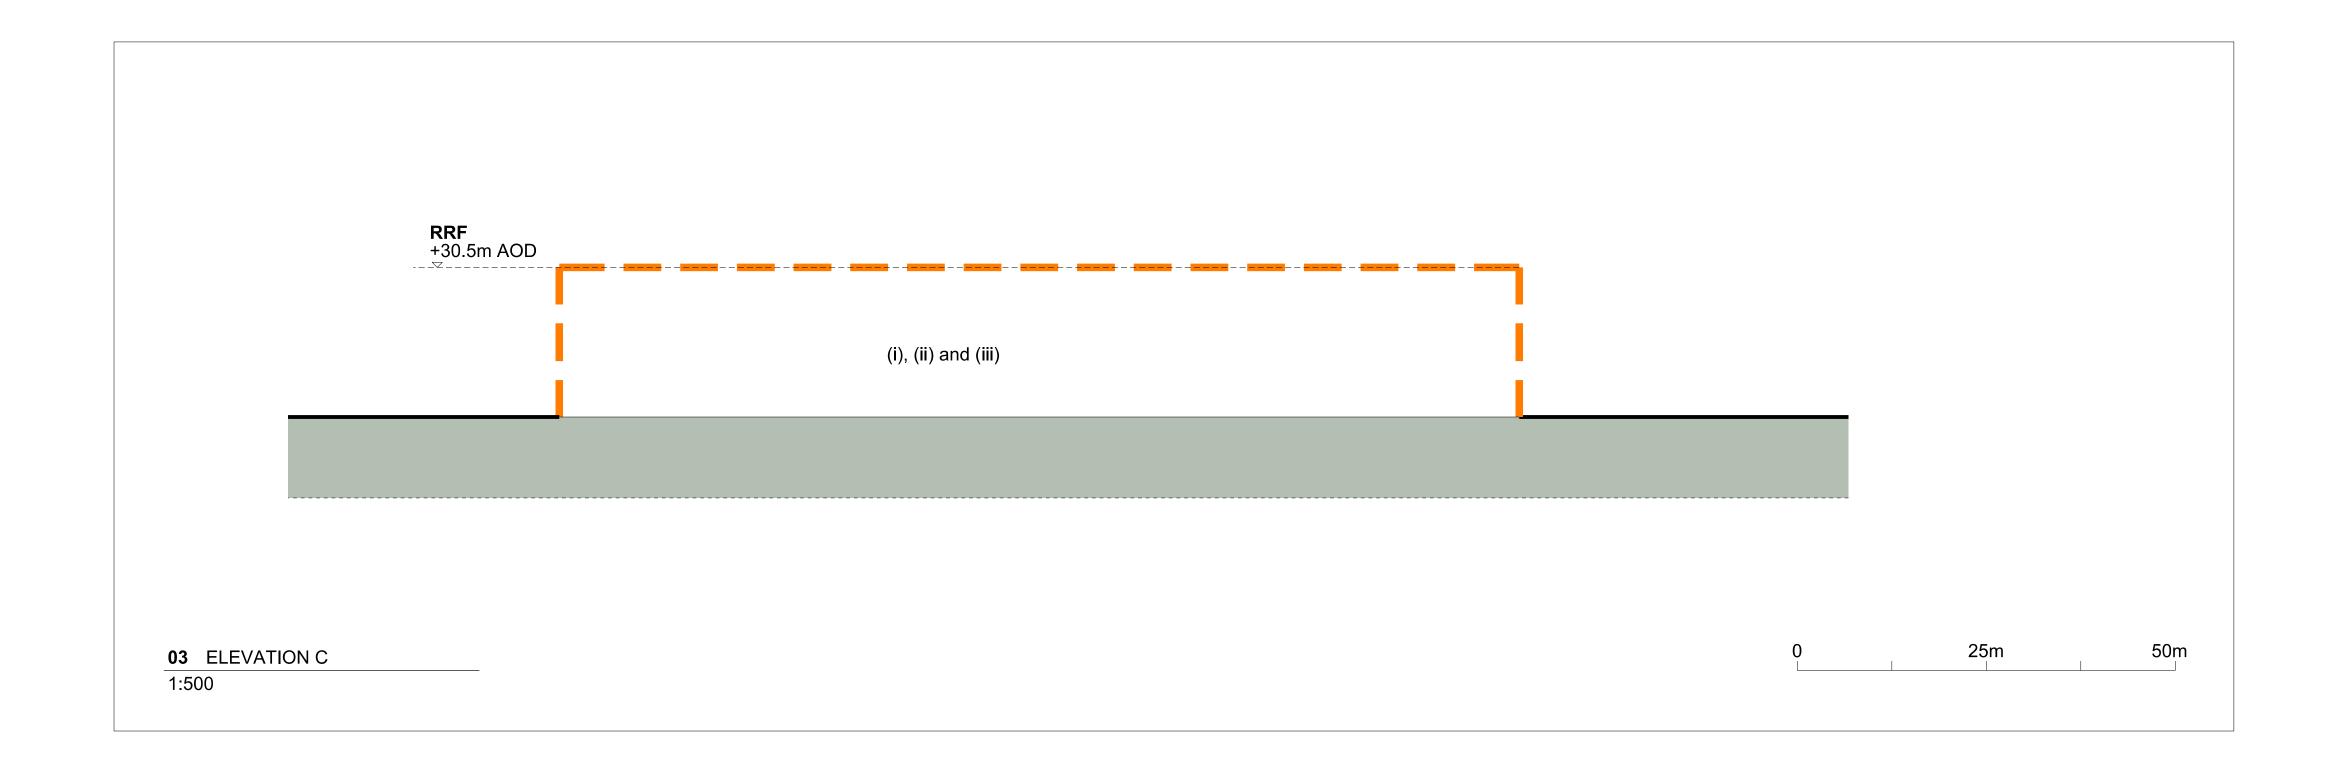

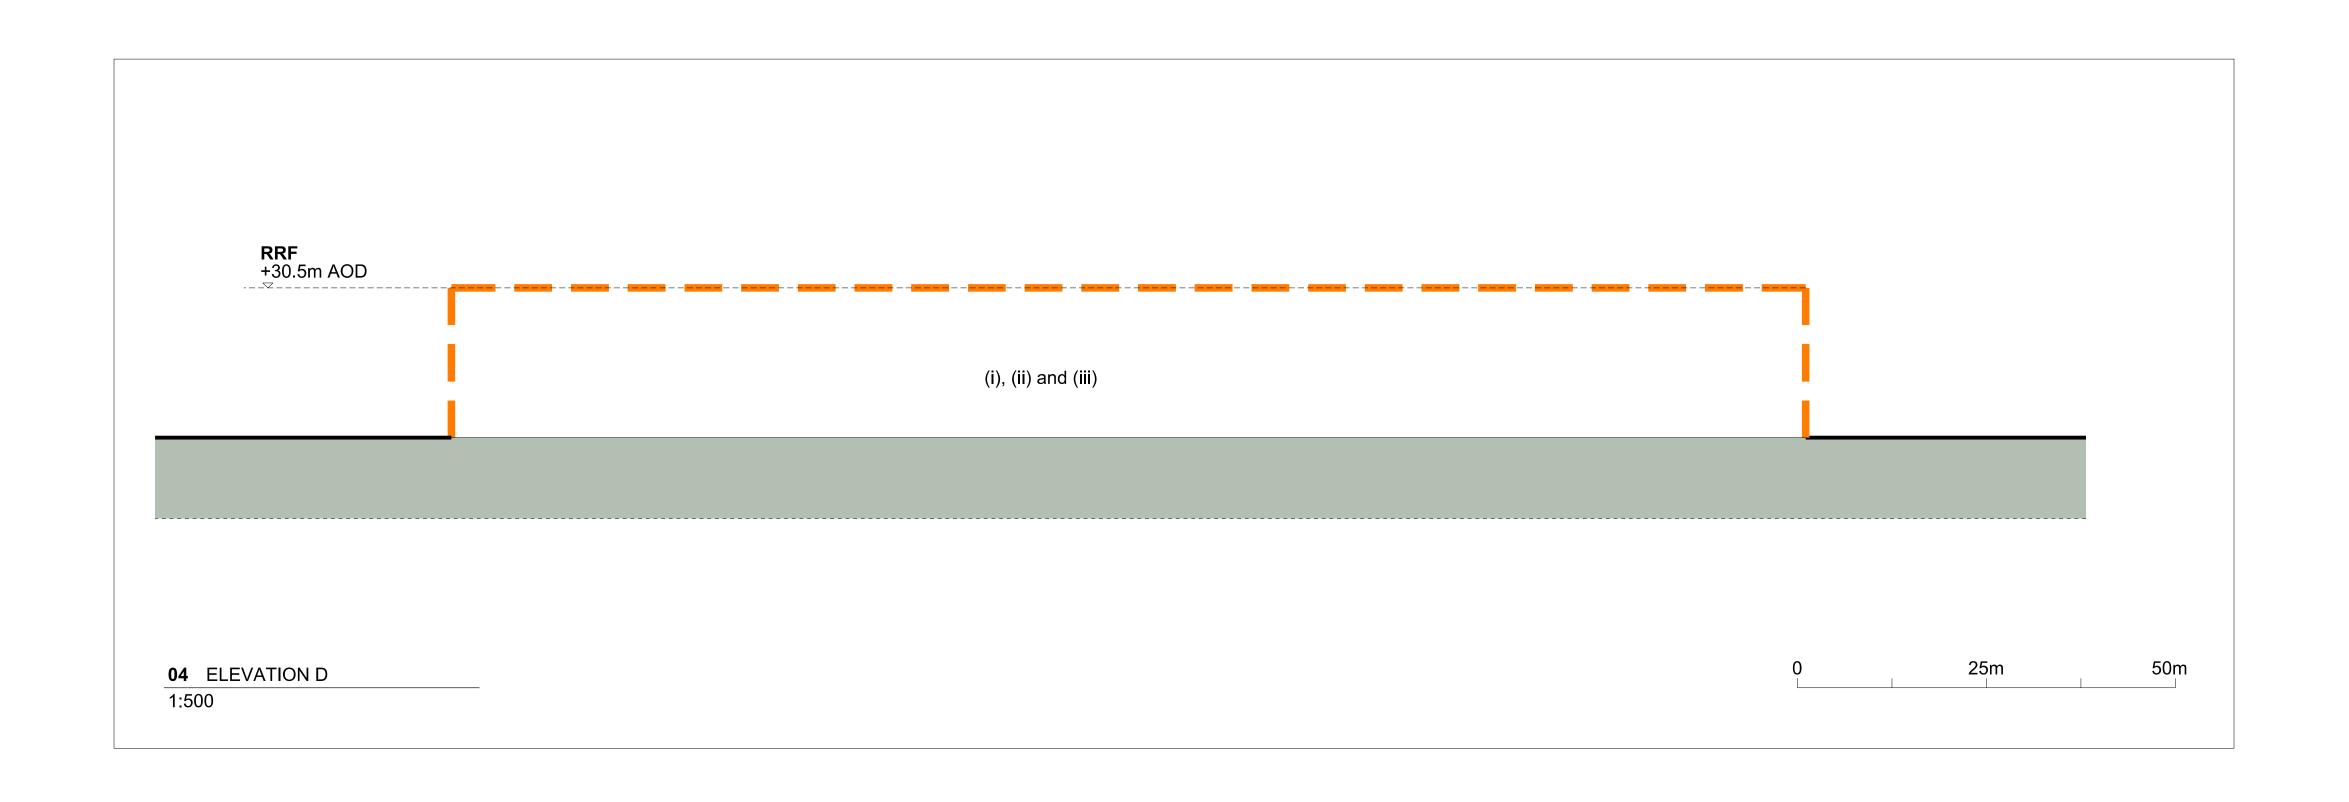

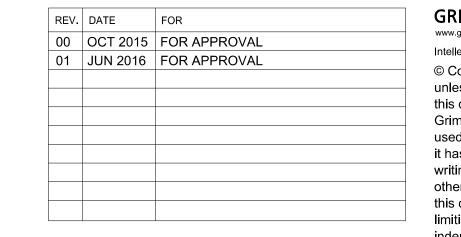

**GRIMSHAW** Architects www.grimshaw-architects.com Intellectual Property © Copyright Grimshaw architects pty limited. unless otherwise agreed in writing; all rights to use this document are subject to payment in full of all Grimshaw charges; this document may only be used for the express purpose and project for which it has been created and delivered, as notified in writing by Grimshaw; and this document may not be otherwise used, or copied. any unauthorised use of this document is at the user's sole risk and without limiting Grimshaws rights the user releases and indemnifies Grimshaw from and against all loss so

arising.

NORTH LONDON HEAT AND **POWER PROJECT** 

**WORKS PLAN - SECTION - WORKS No. 2:** RRF BUILDING STRUCTURE ENVELOPE PURSUENT TO REGULATION: REGULATION 5(2)(j)

OF THE APFP REGULATIONS 2009

FOR APPROVAL

scale 1:500@ A0	OCTOBER	₹ 2015
drawn CS	CHECKED GdPF	JR:
DRAWING NUMBER		D


C\_0005


AUTHORISED

REVISION

01


JRS

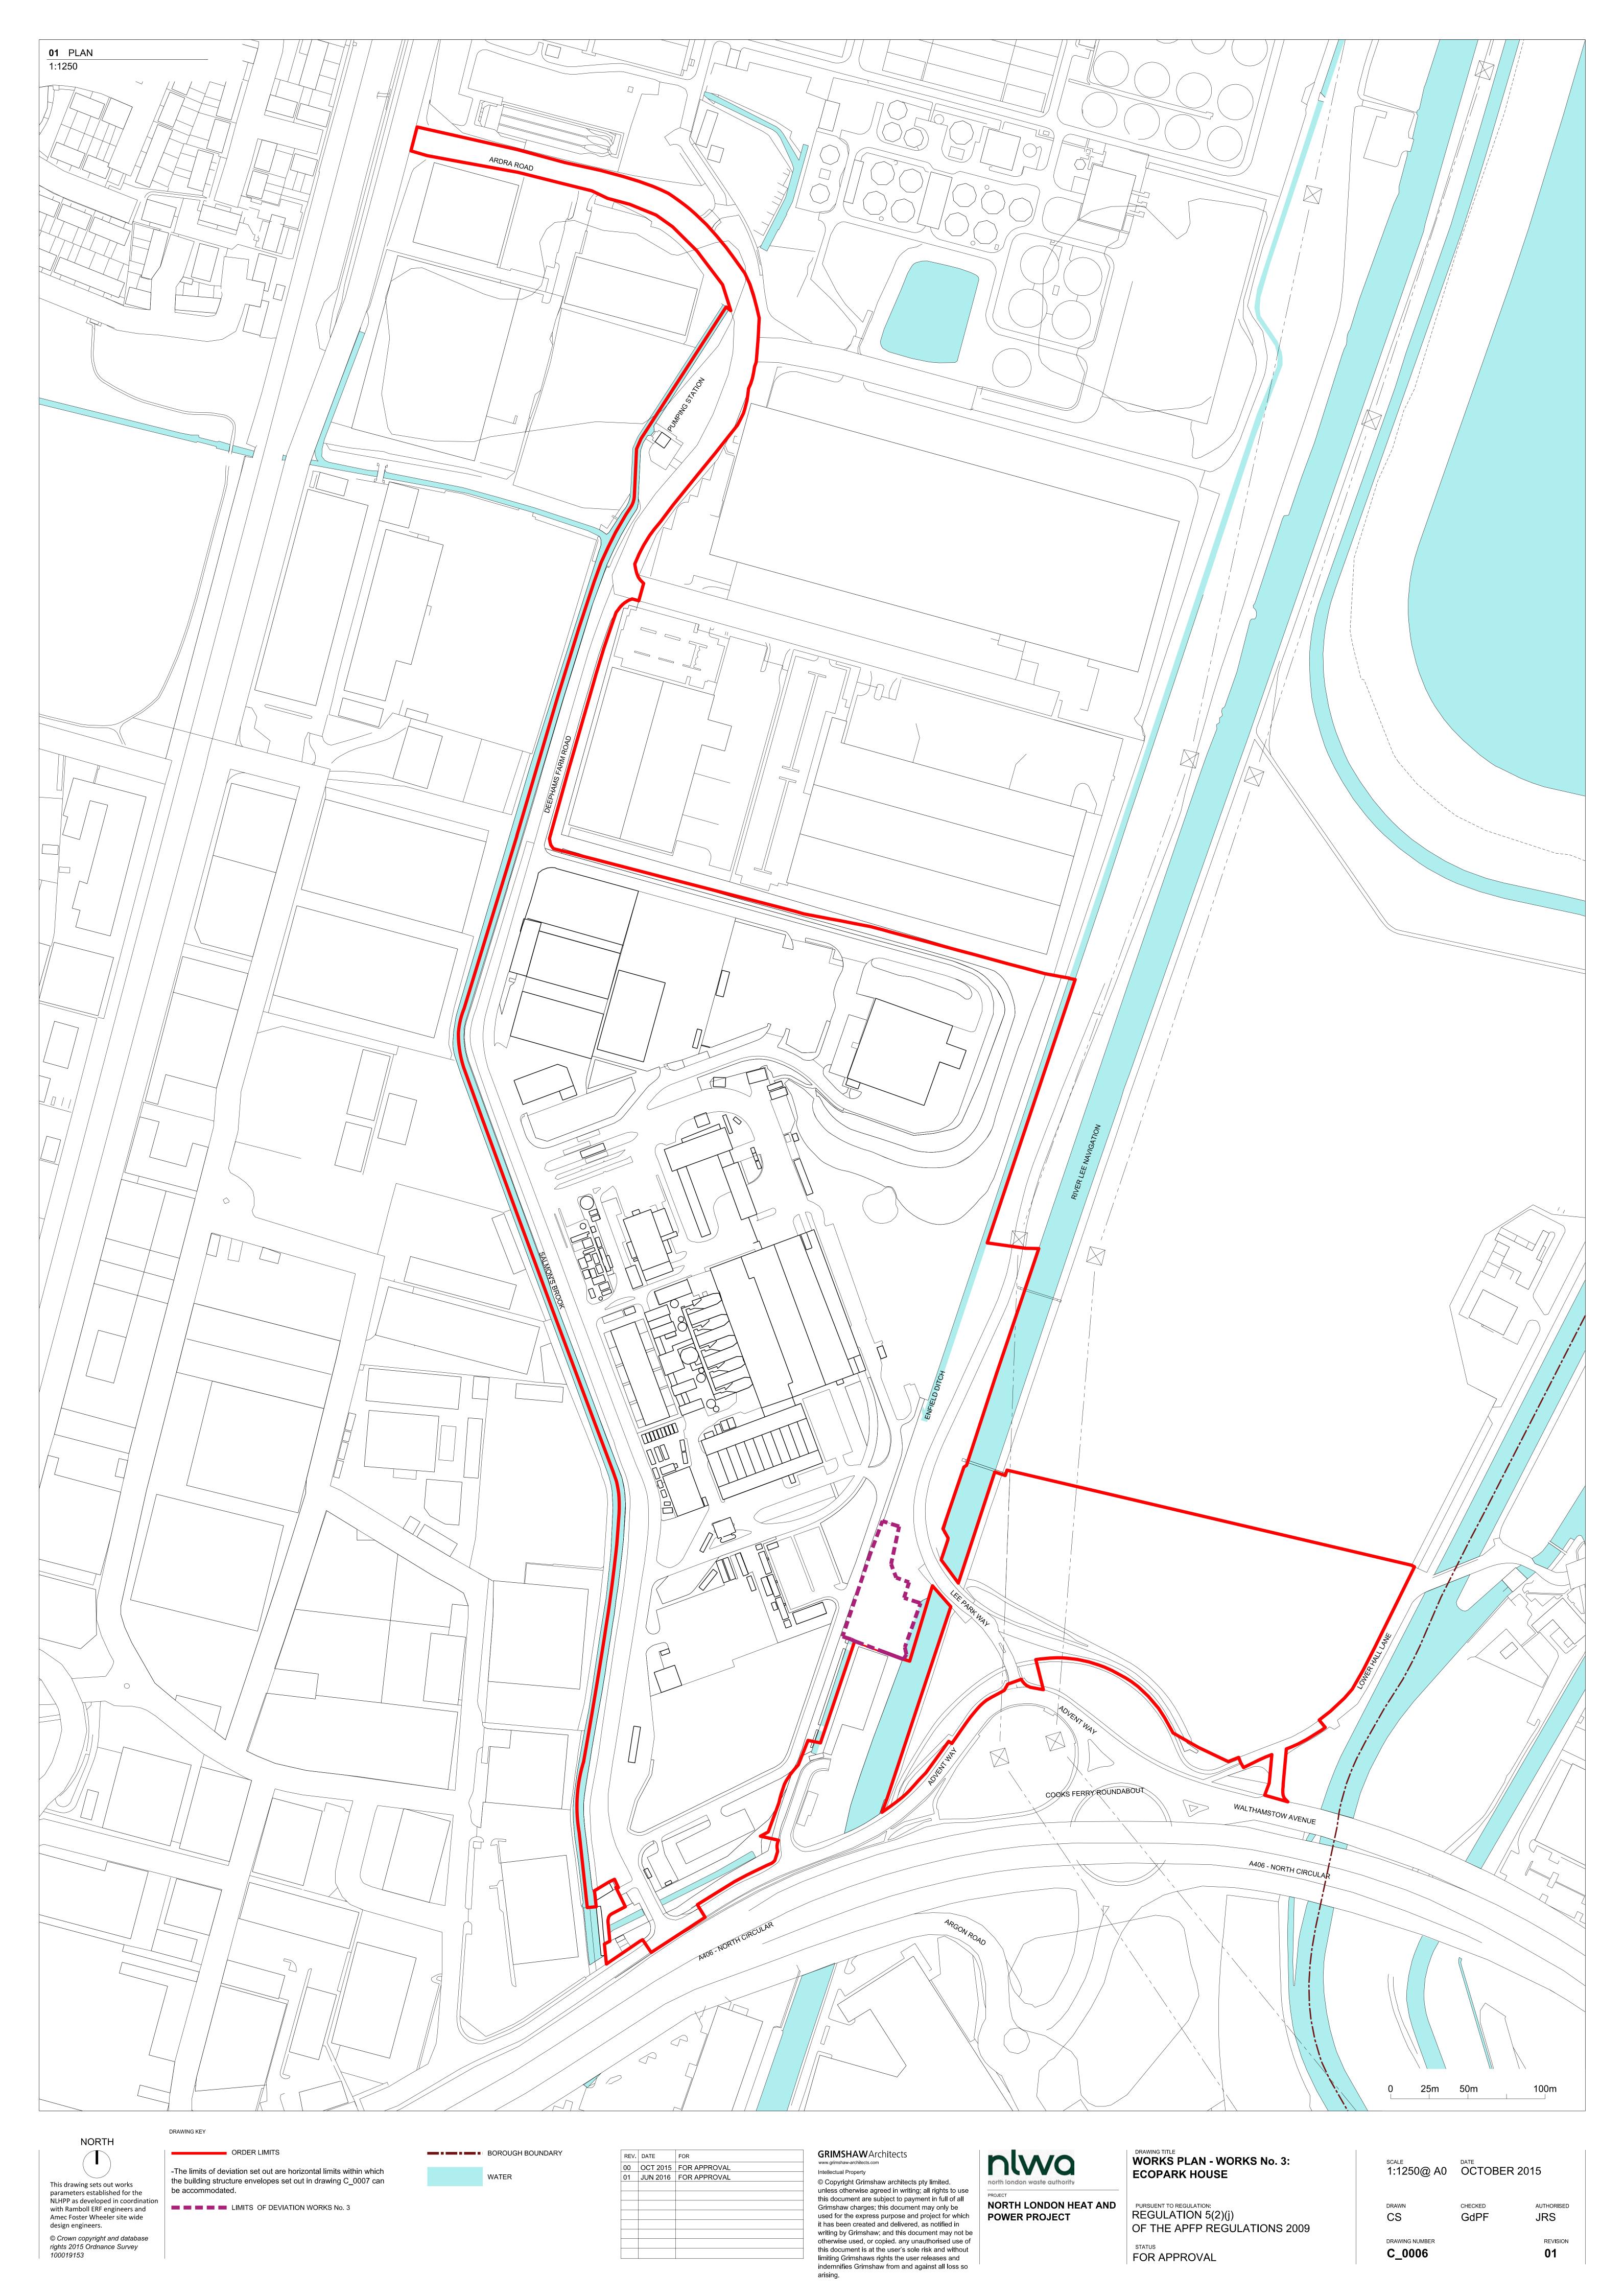

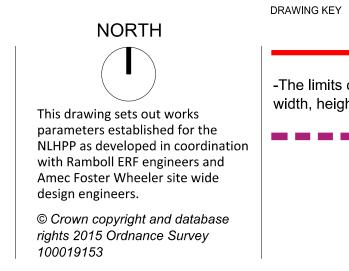

ORDER LIMITS -The limits of deviation set out are building envelope limits (length, width, height) relating to Works No. 3, excluding the boat canopy LIMITS OF DEVIATION WORKS No. 3

WATER

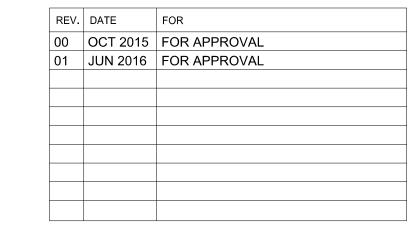

**GRIMSHAW** Architects www.grimshaw-architects.com Intellectual Property © Copyright Grimshaw architects pty limited. unless otherwise agreed in writing; all rights to use this document are subject to payment in full of all Grimshaw charges; this document may only be used for the express purpose and project for which it has been created and delivered, as notified in writing by Grimshaw; and this document may not be otherwise used, or copied. any unauthorised use of this document is at the user's sole risk and without limiting Grimshaws rights the user releases and indemnifies Grimshaw from and against all loss so arising.



WORKS PLAN - SECTION - WORKS No. 3 ECOPARK HOUSE BUILDING STRUCTURE **ENVELOPE** PURSUENT TO REGULATION:
REGULATION 5(2)(j)

FOR APPROVAL

OF THE APFP REGULATIONS 2009


1:500@ A0 OCTOBER 2015 CHECKED DRAWN AUTHORISED GdPF CS JRS


REVISION


01


DRAWING NUMBER


C\_0007

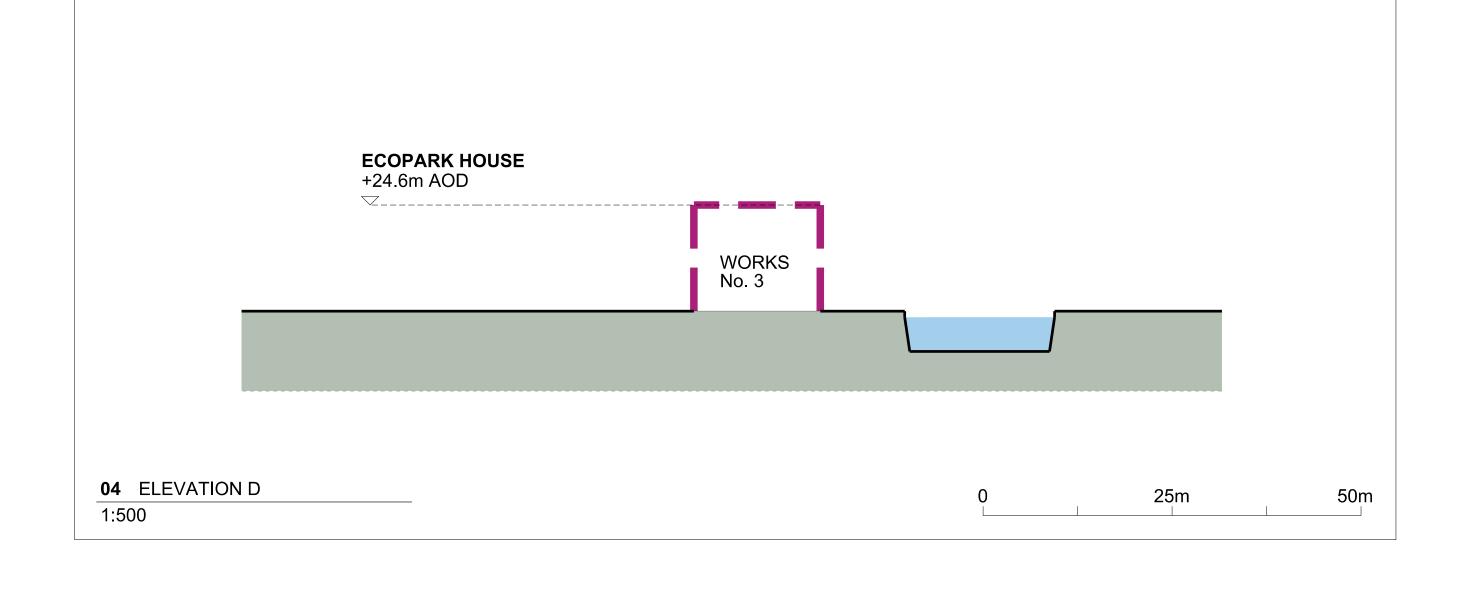

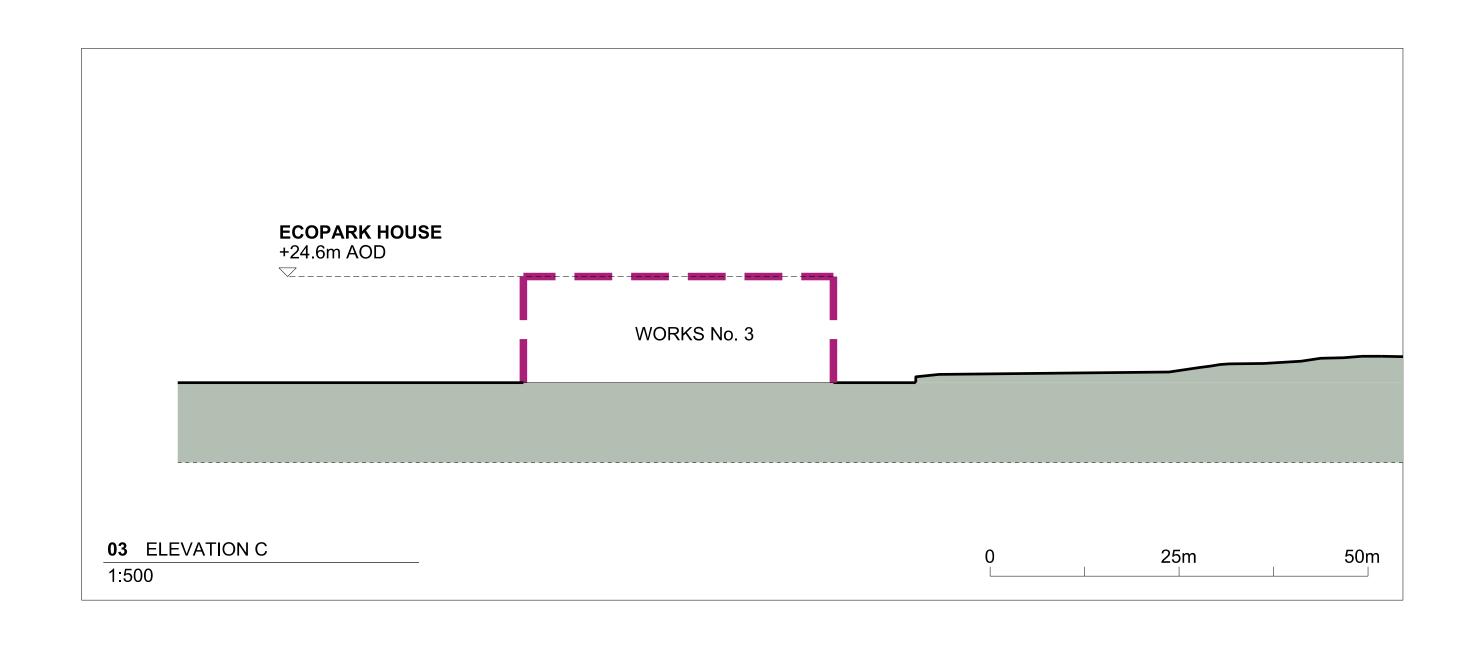


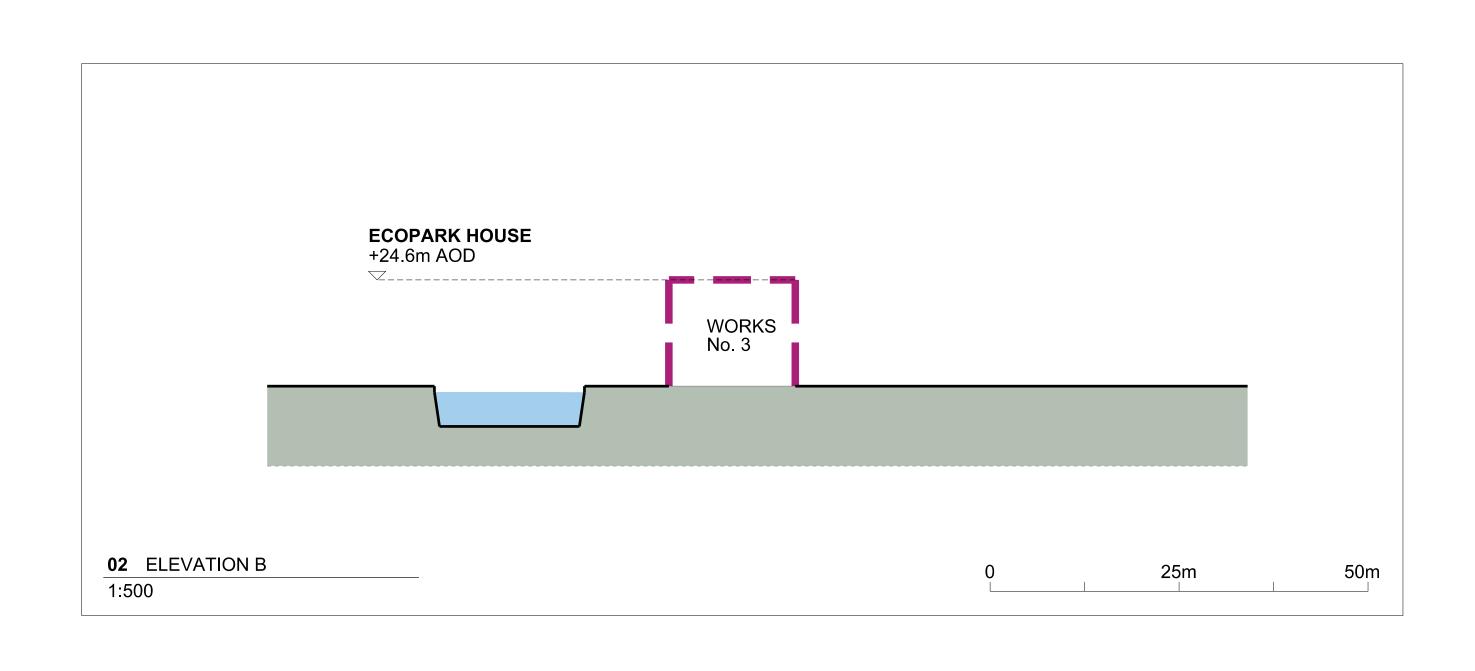


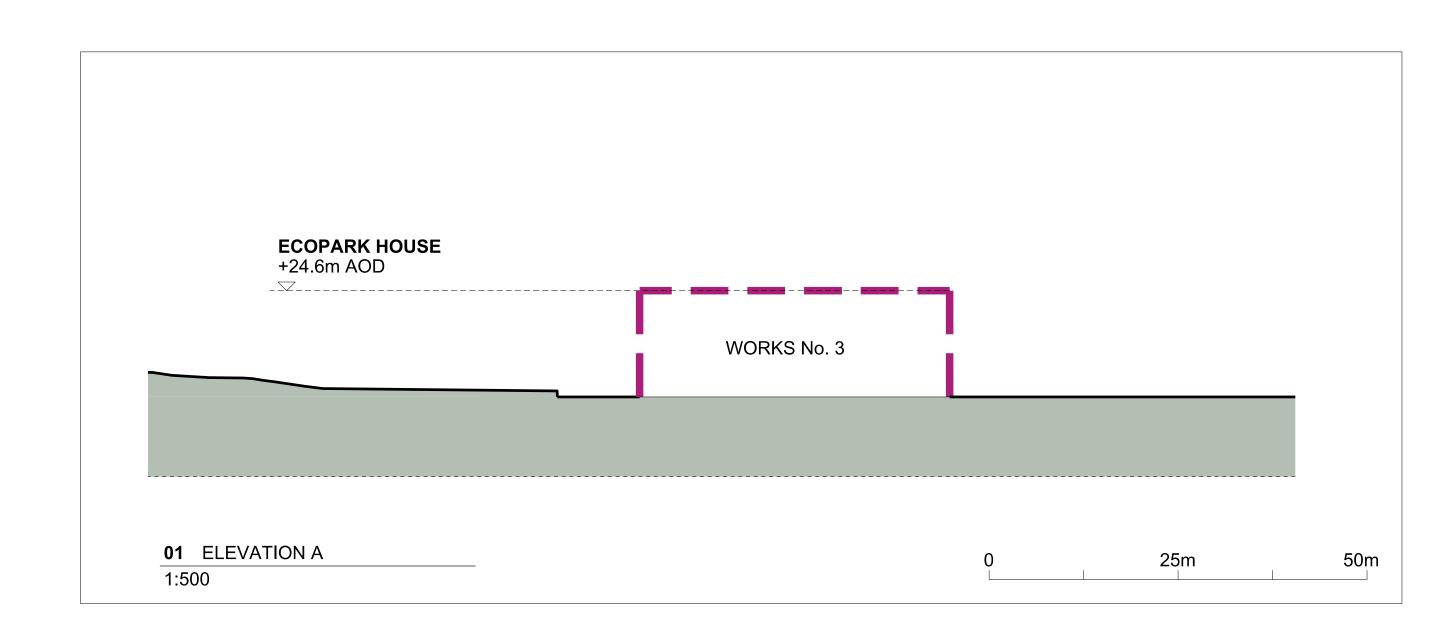


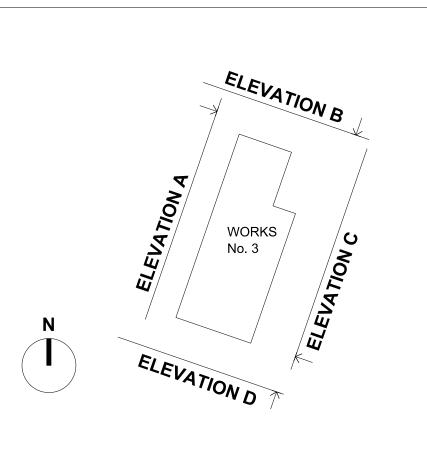



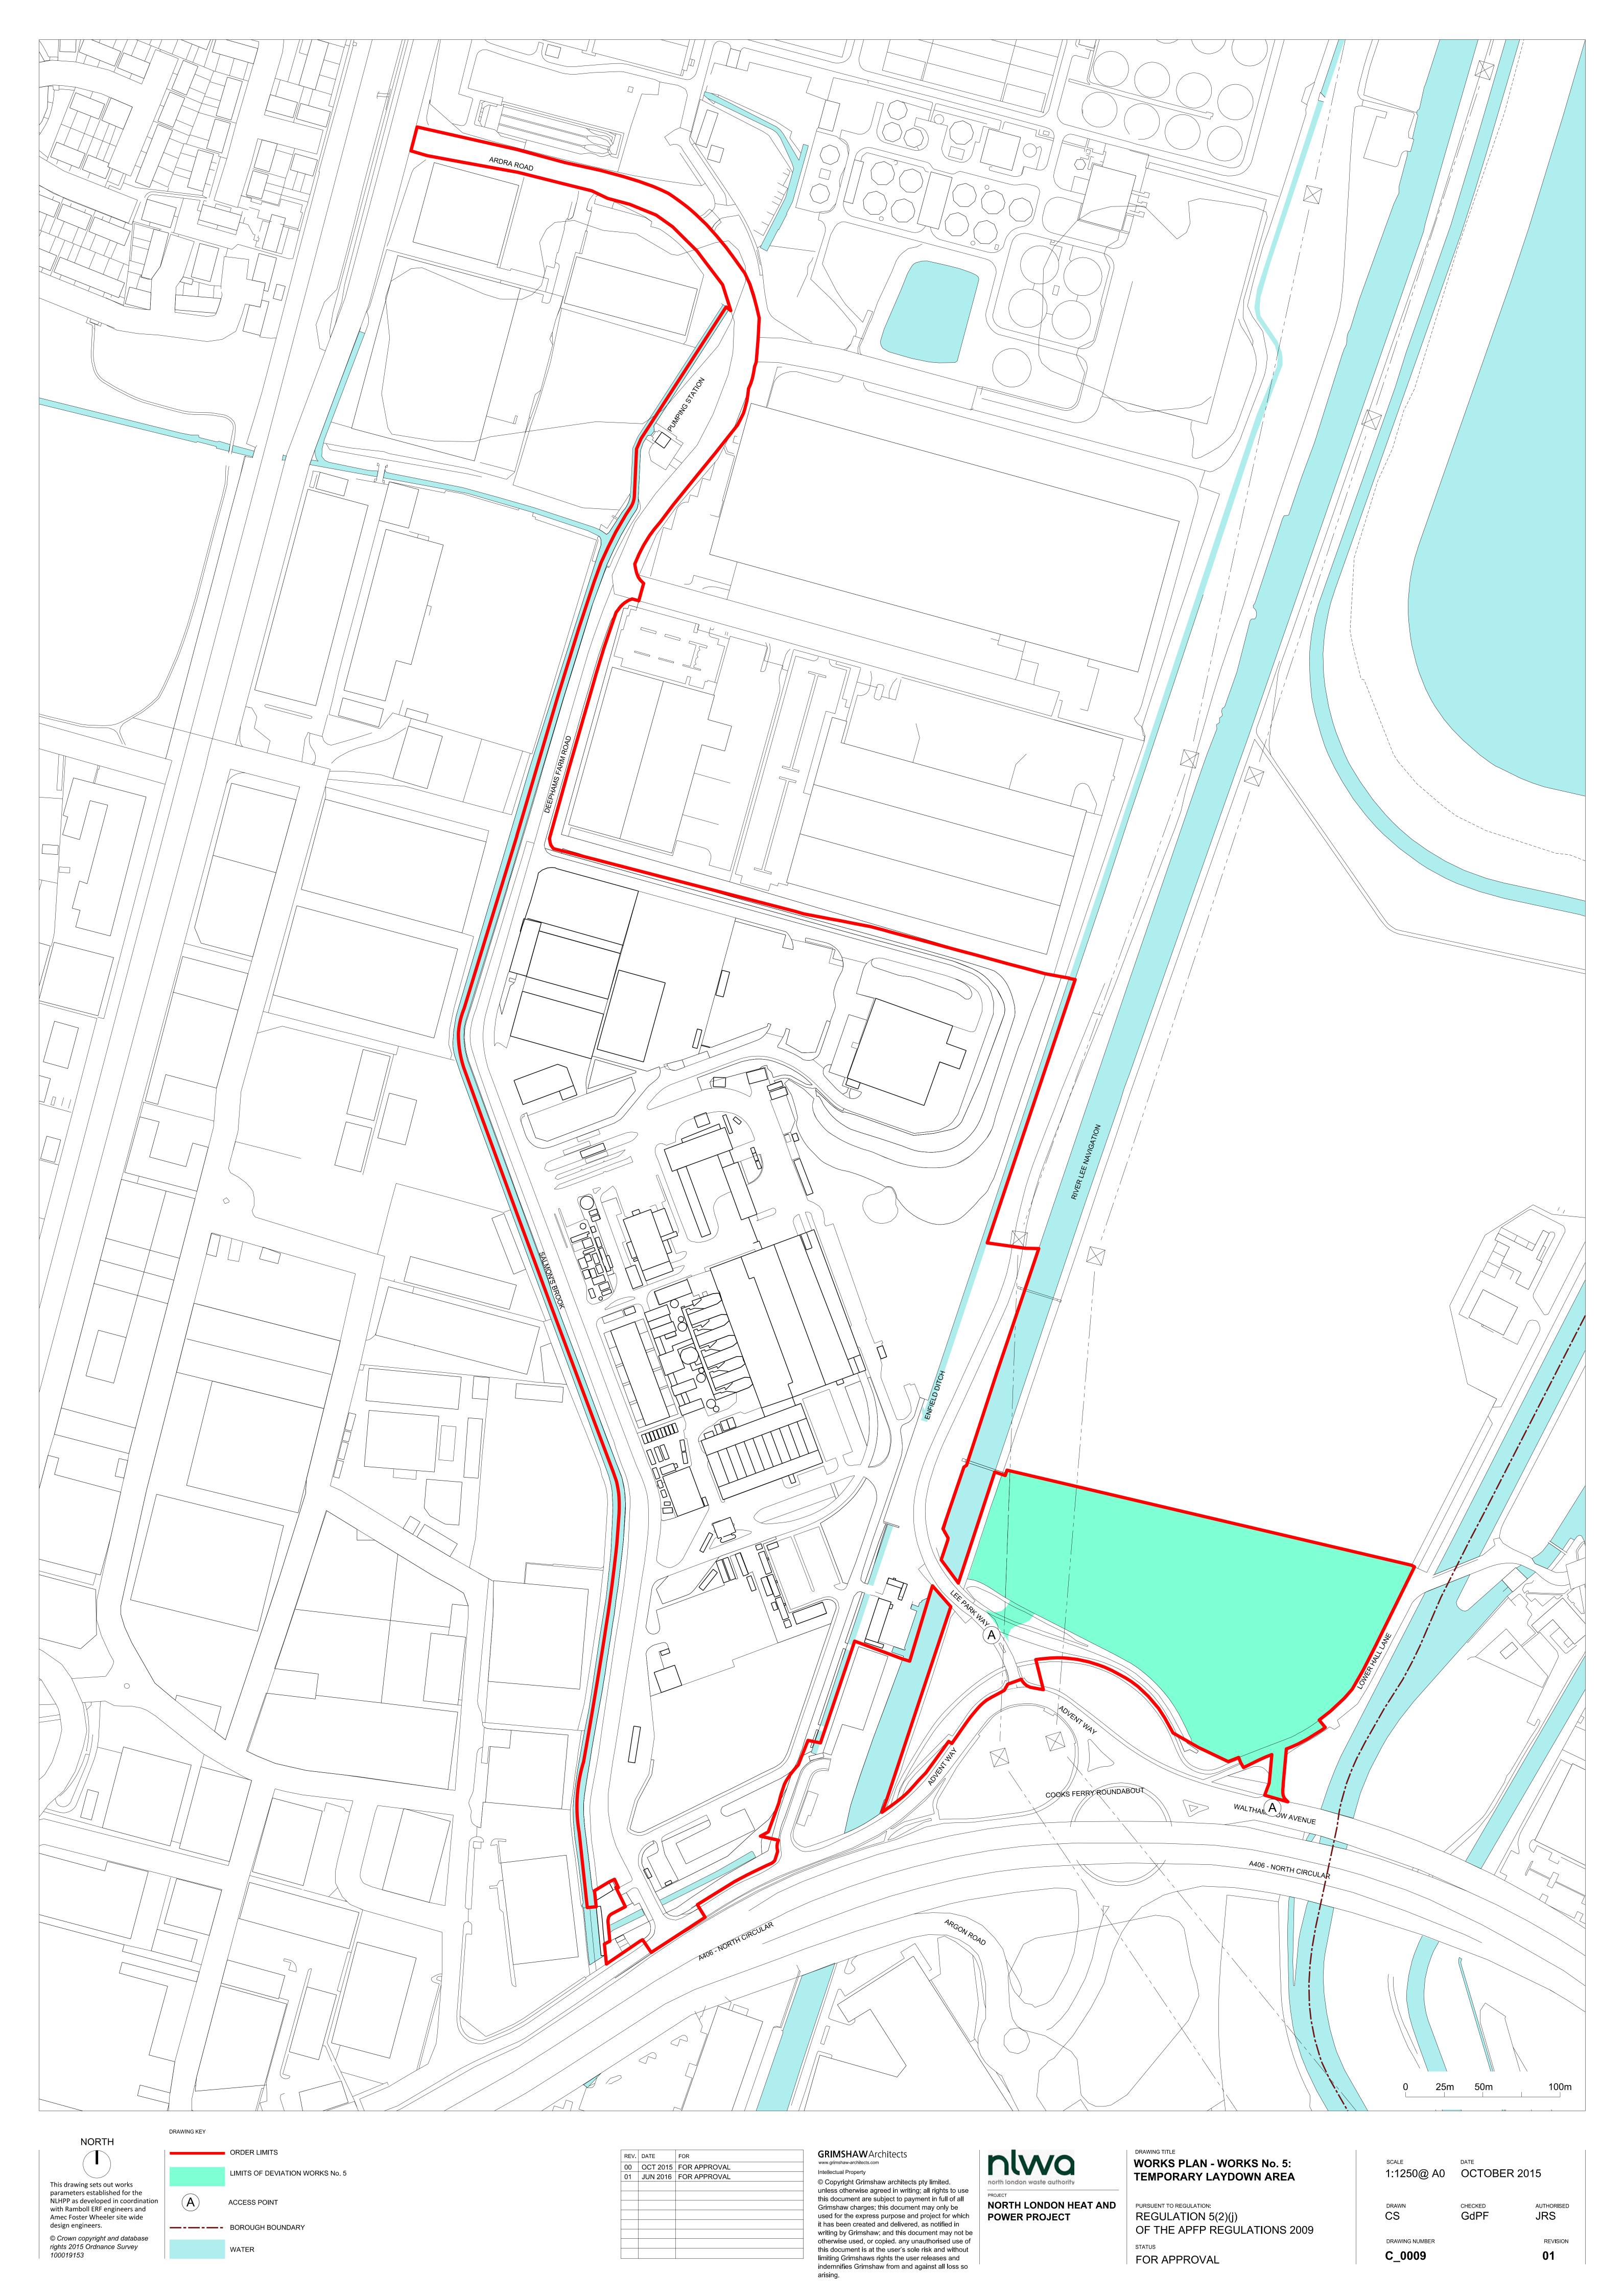


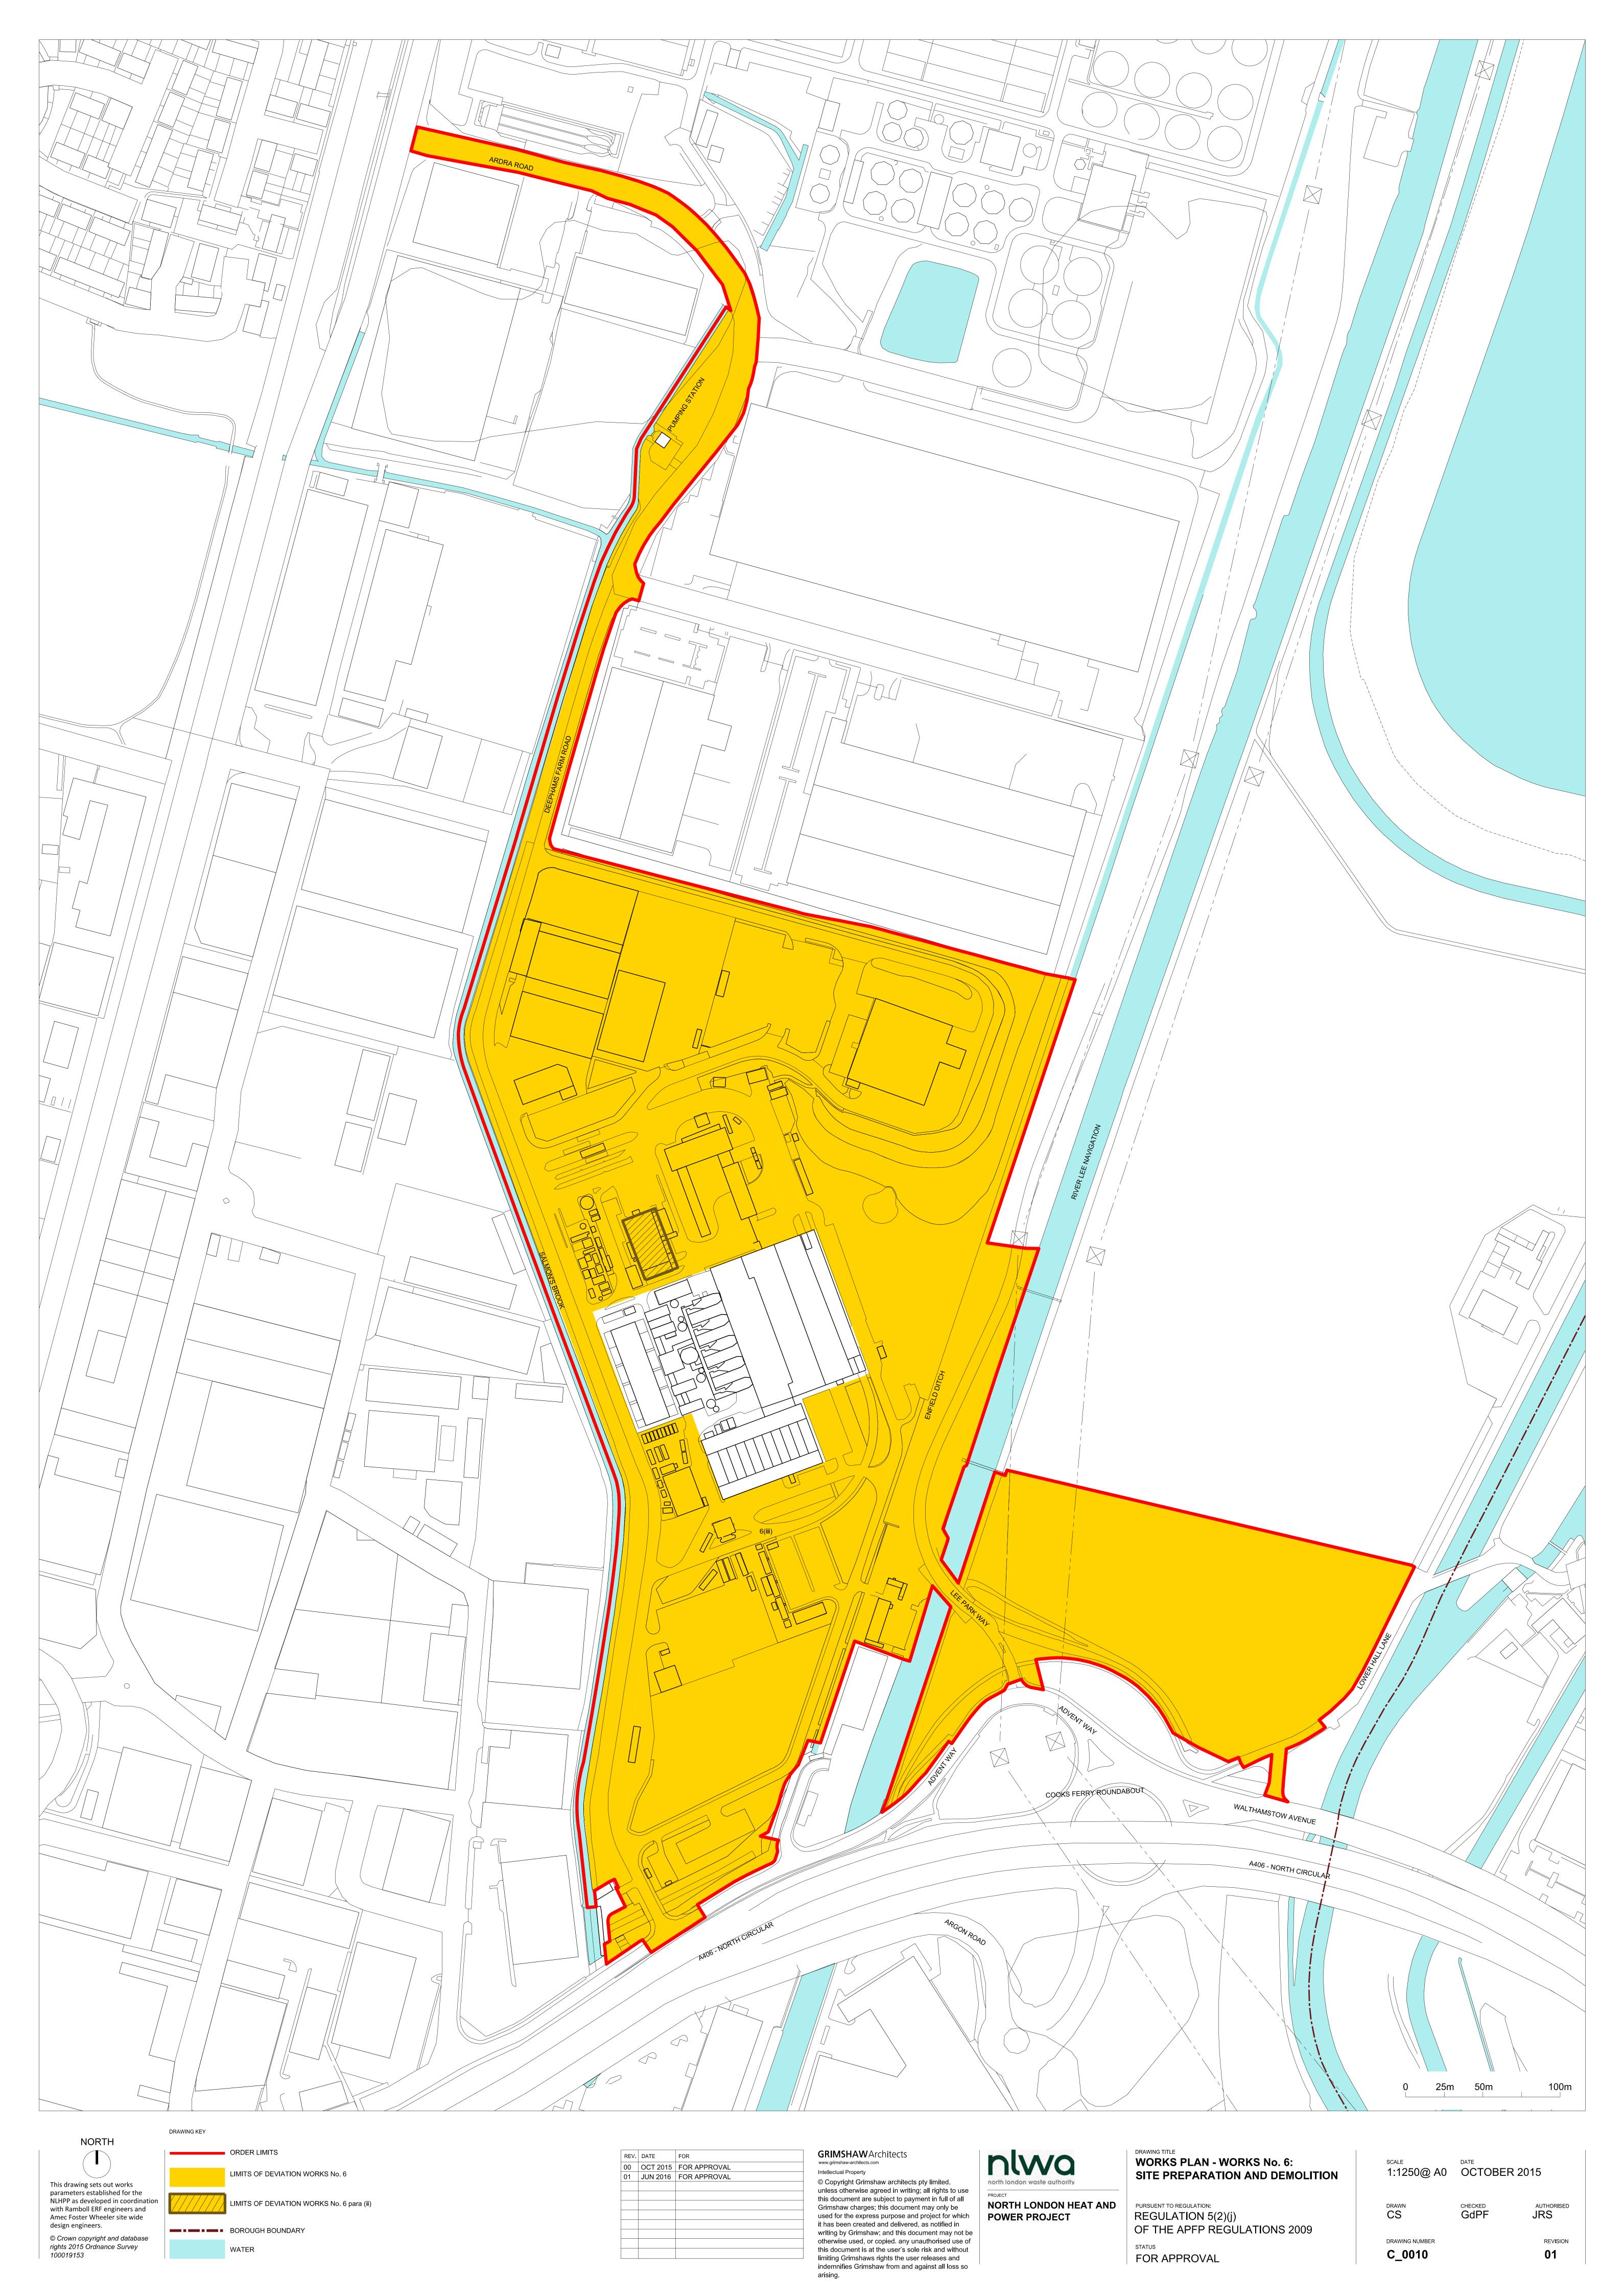


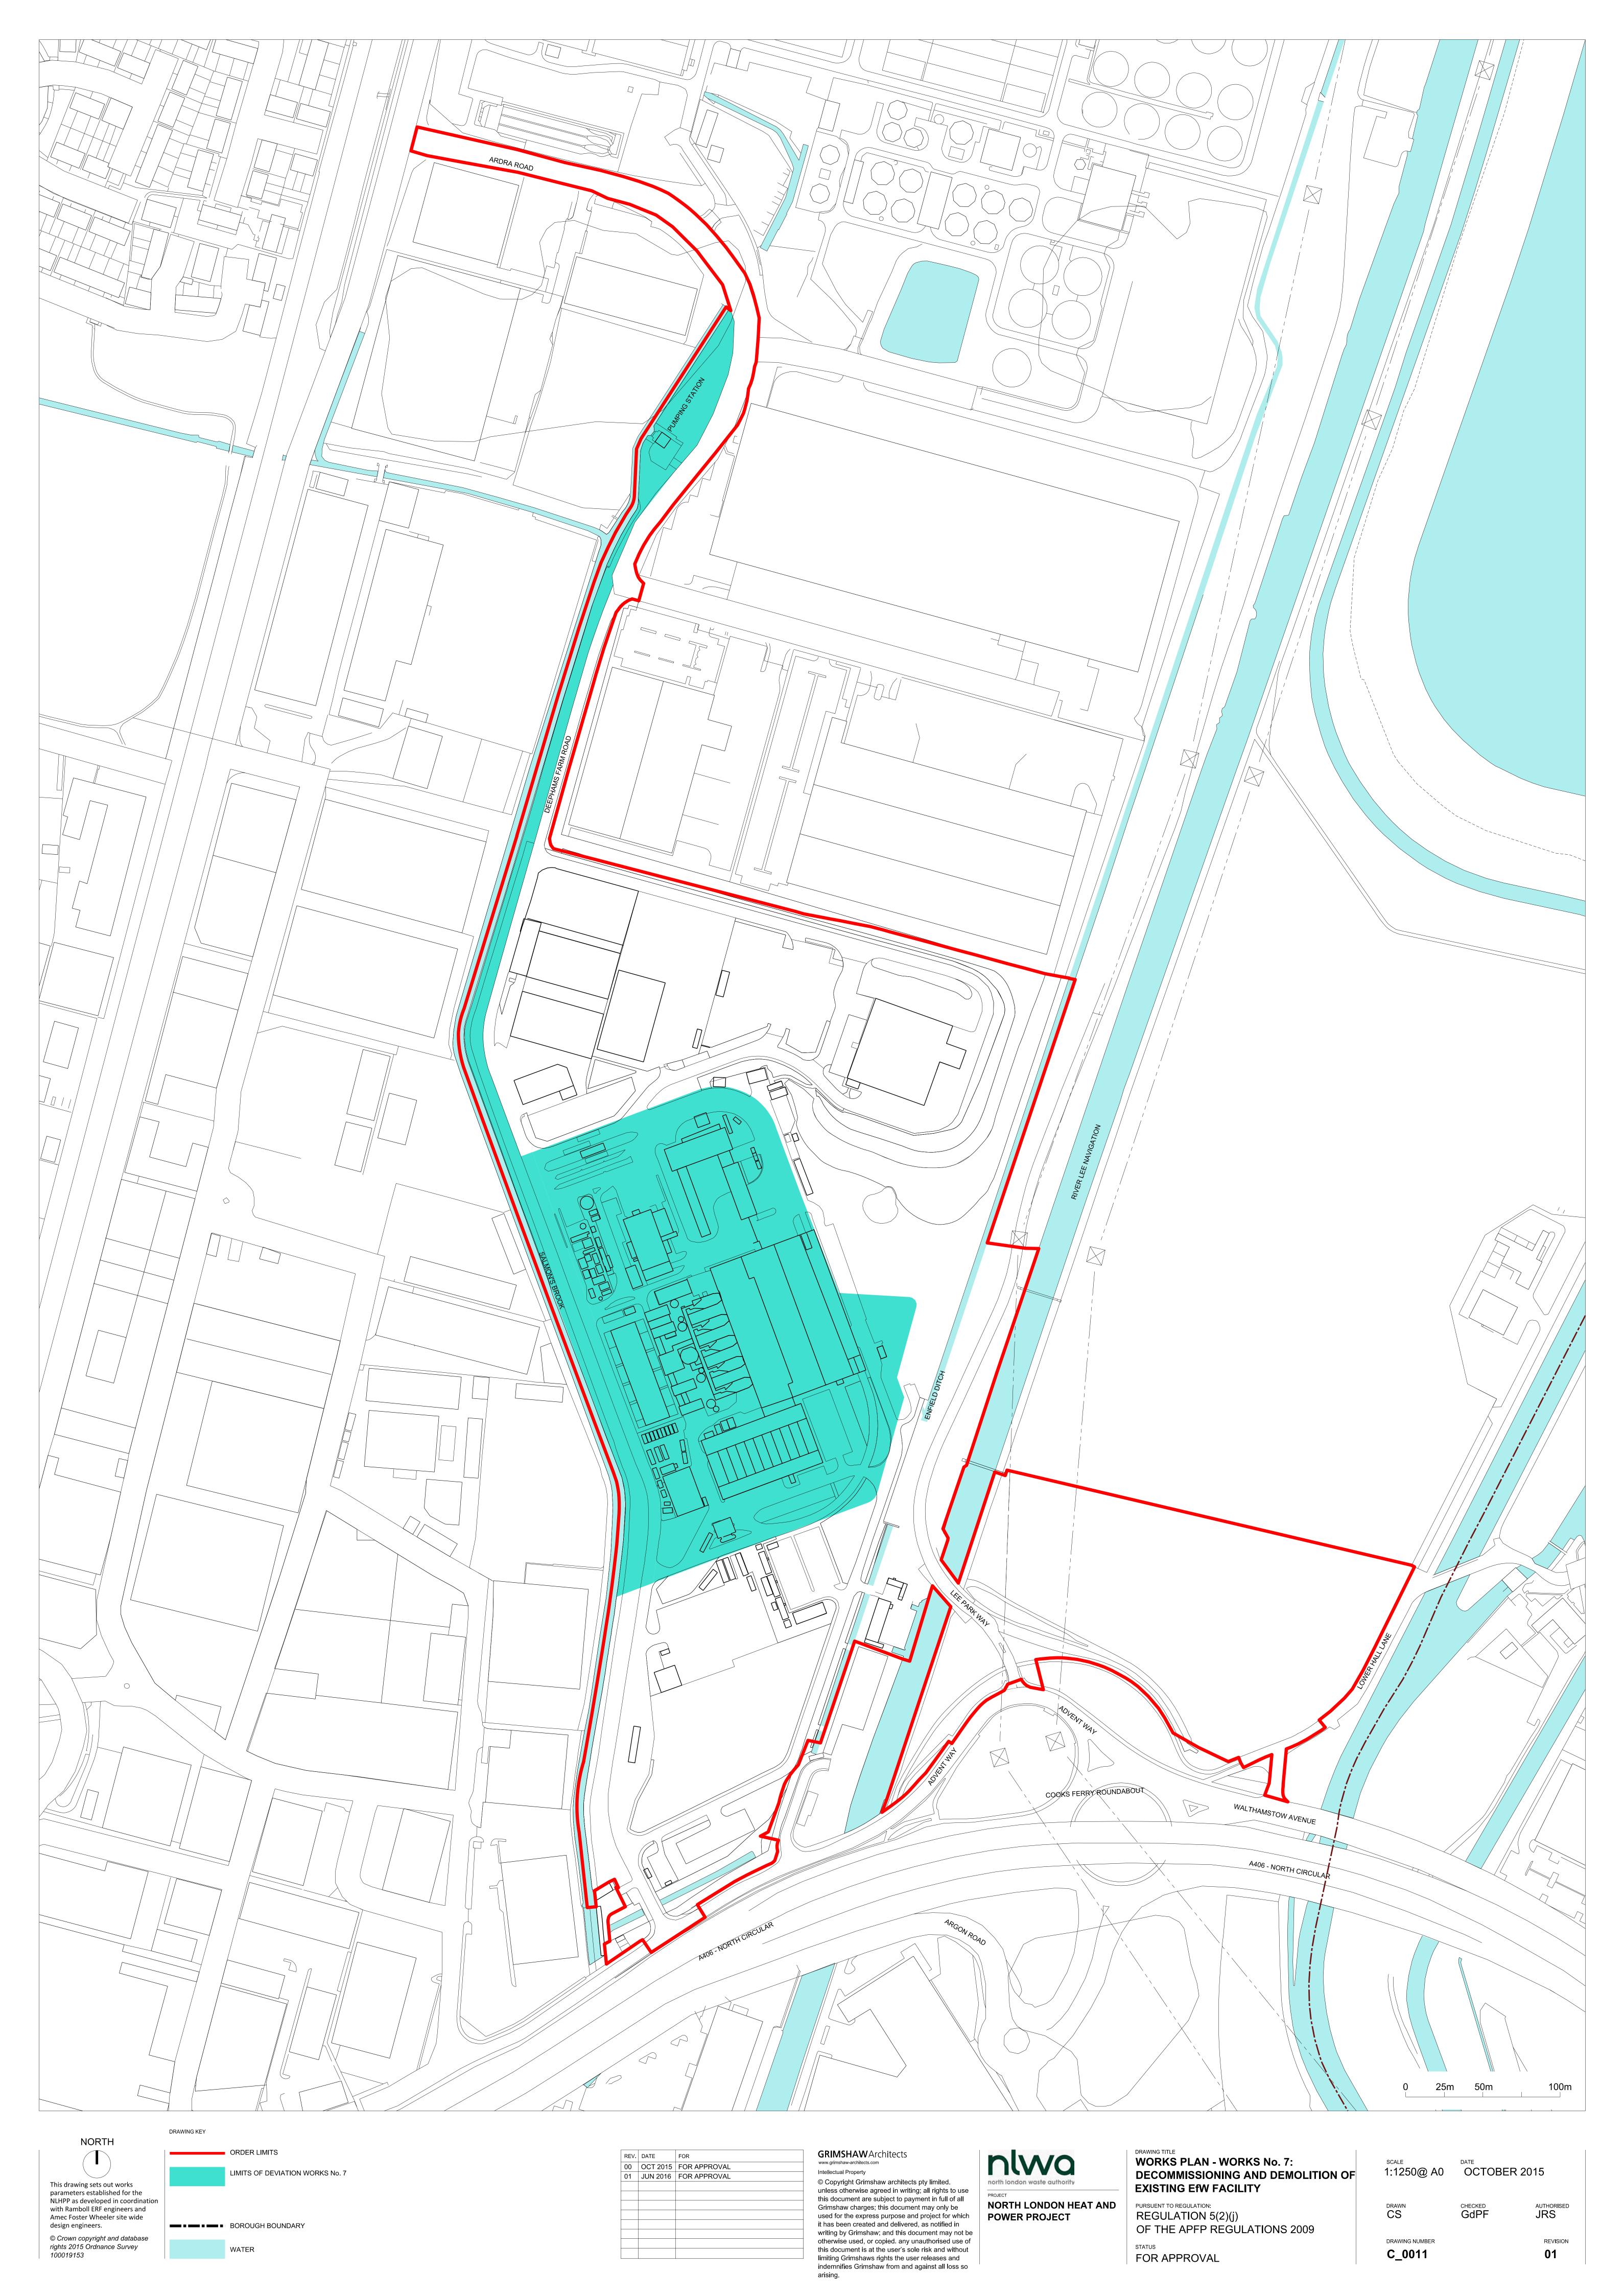







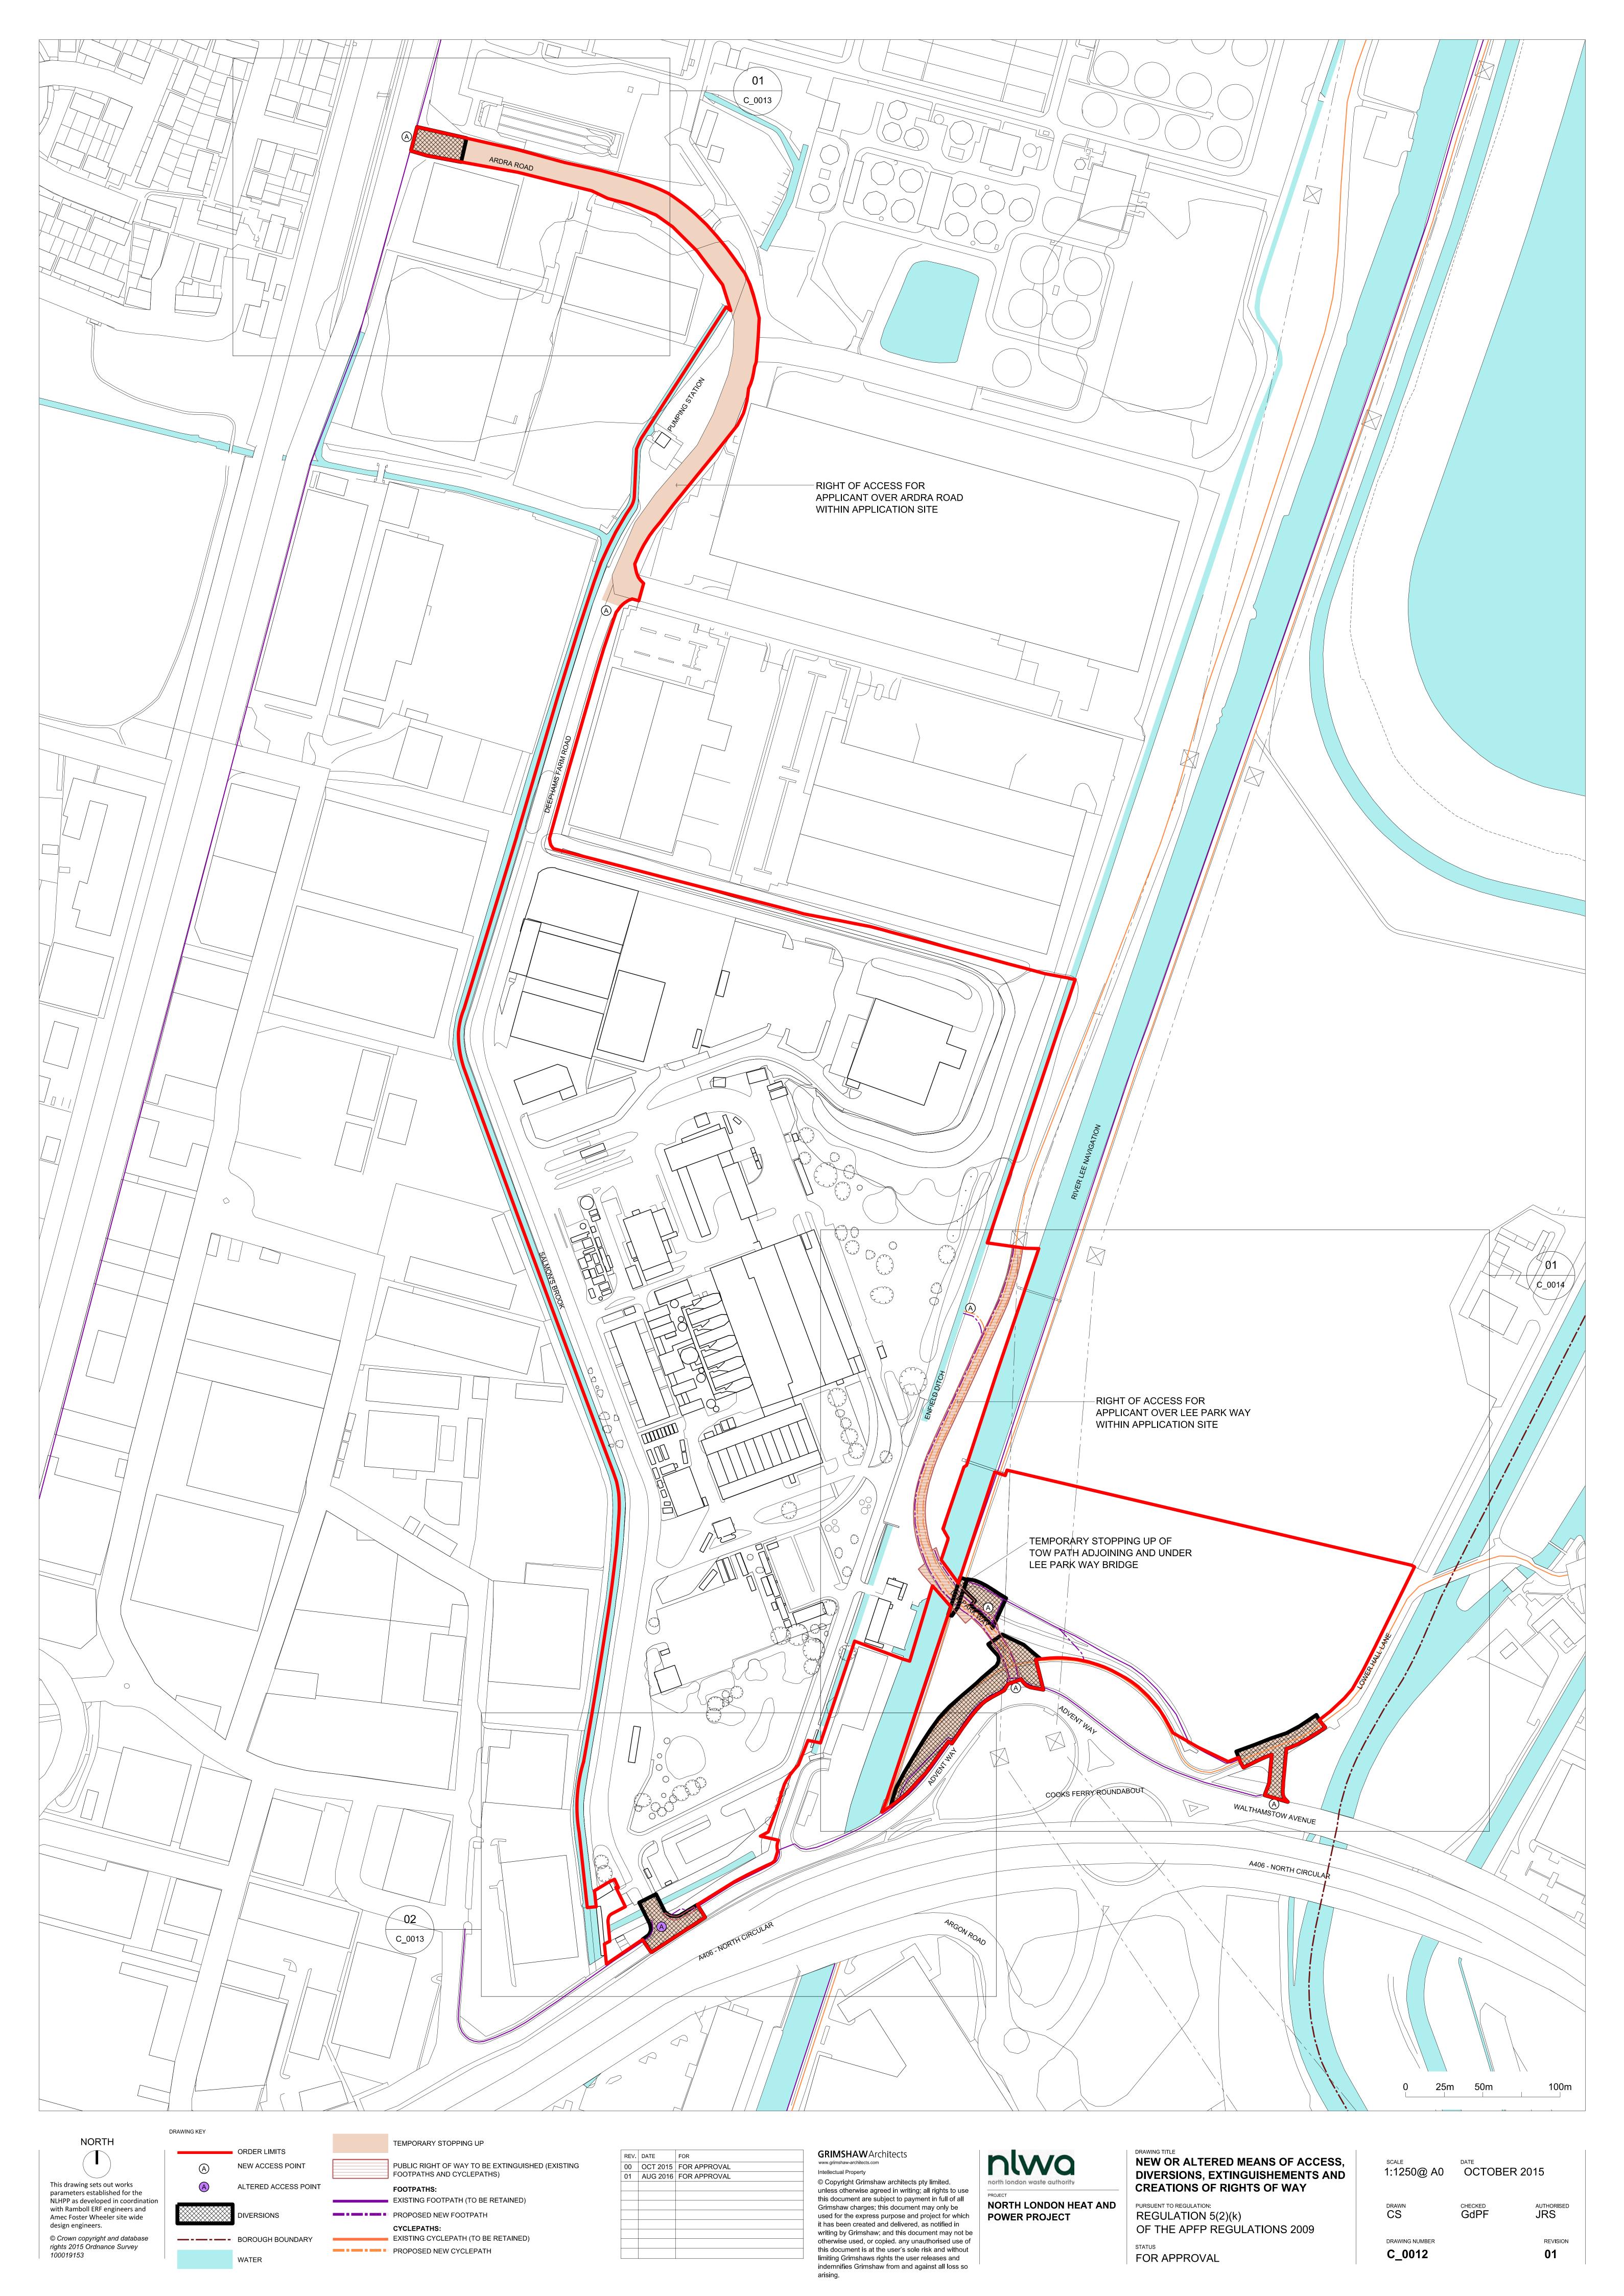

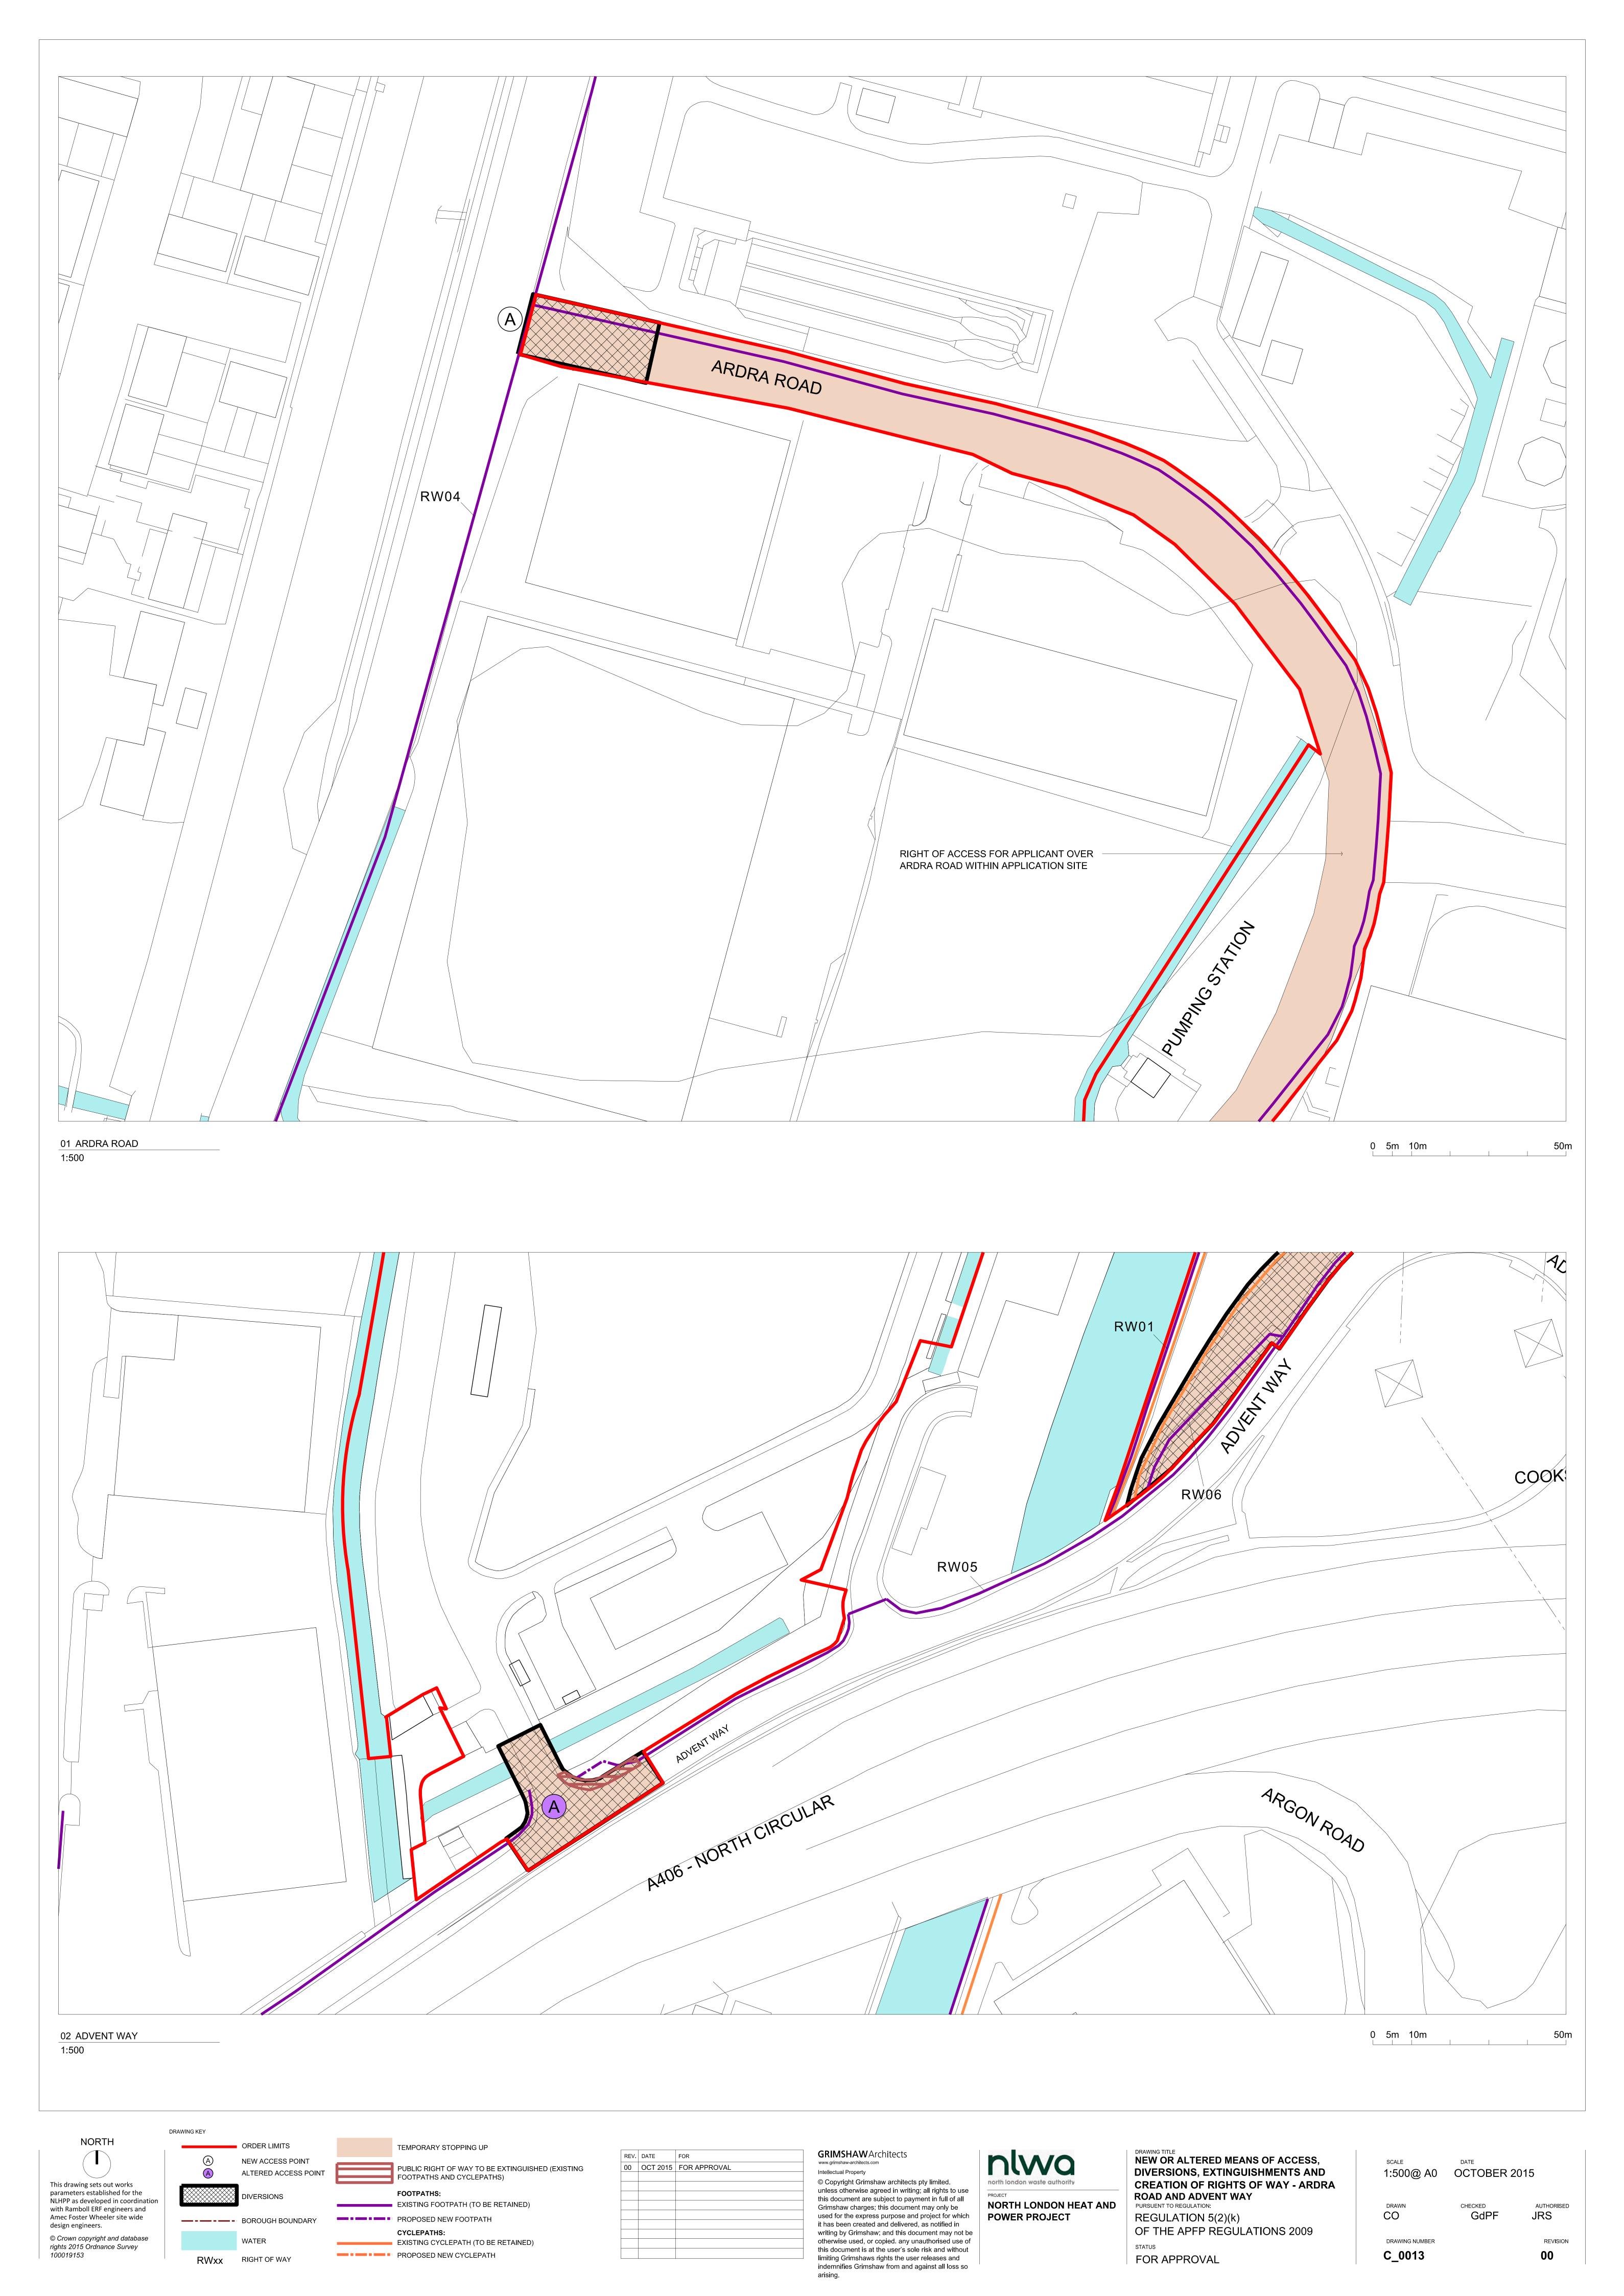

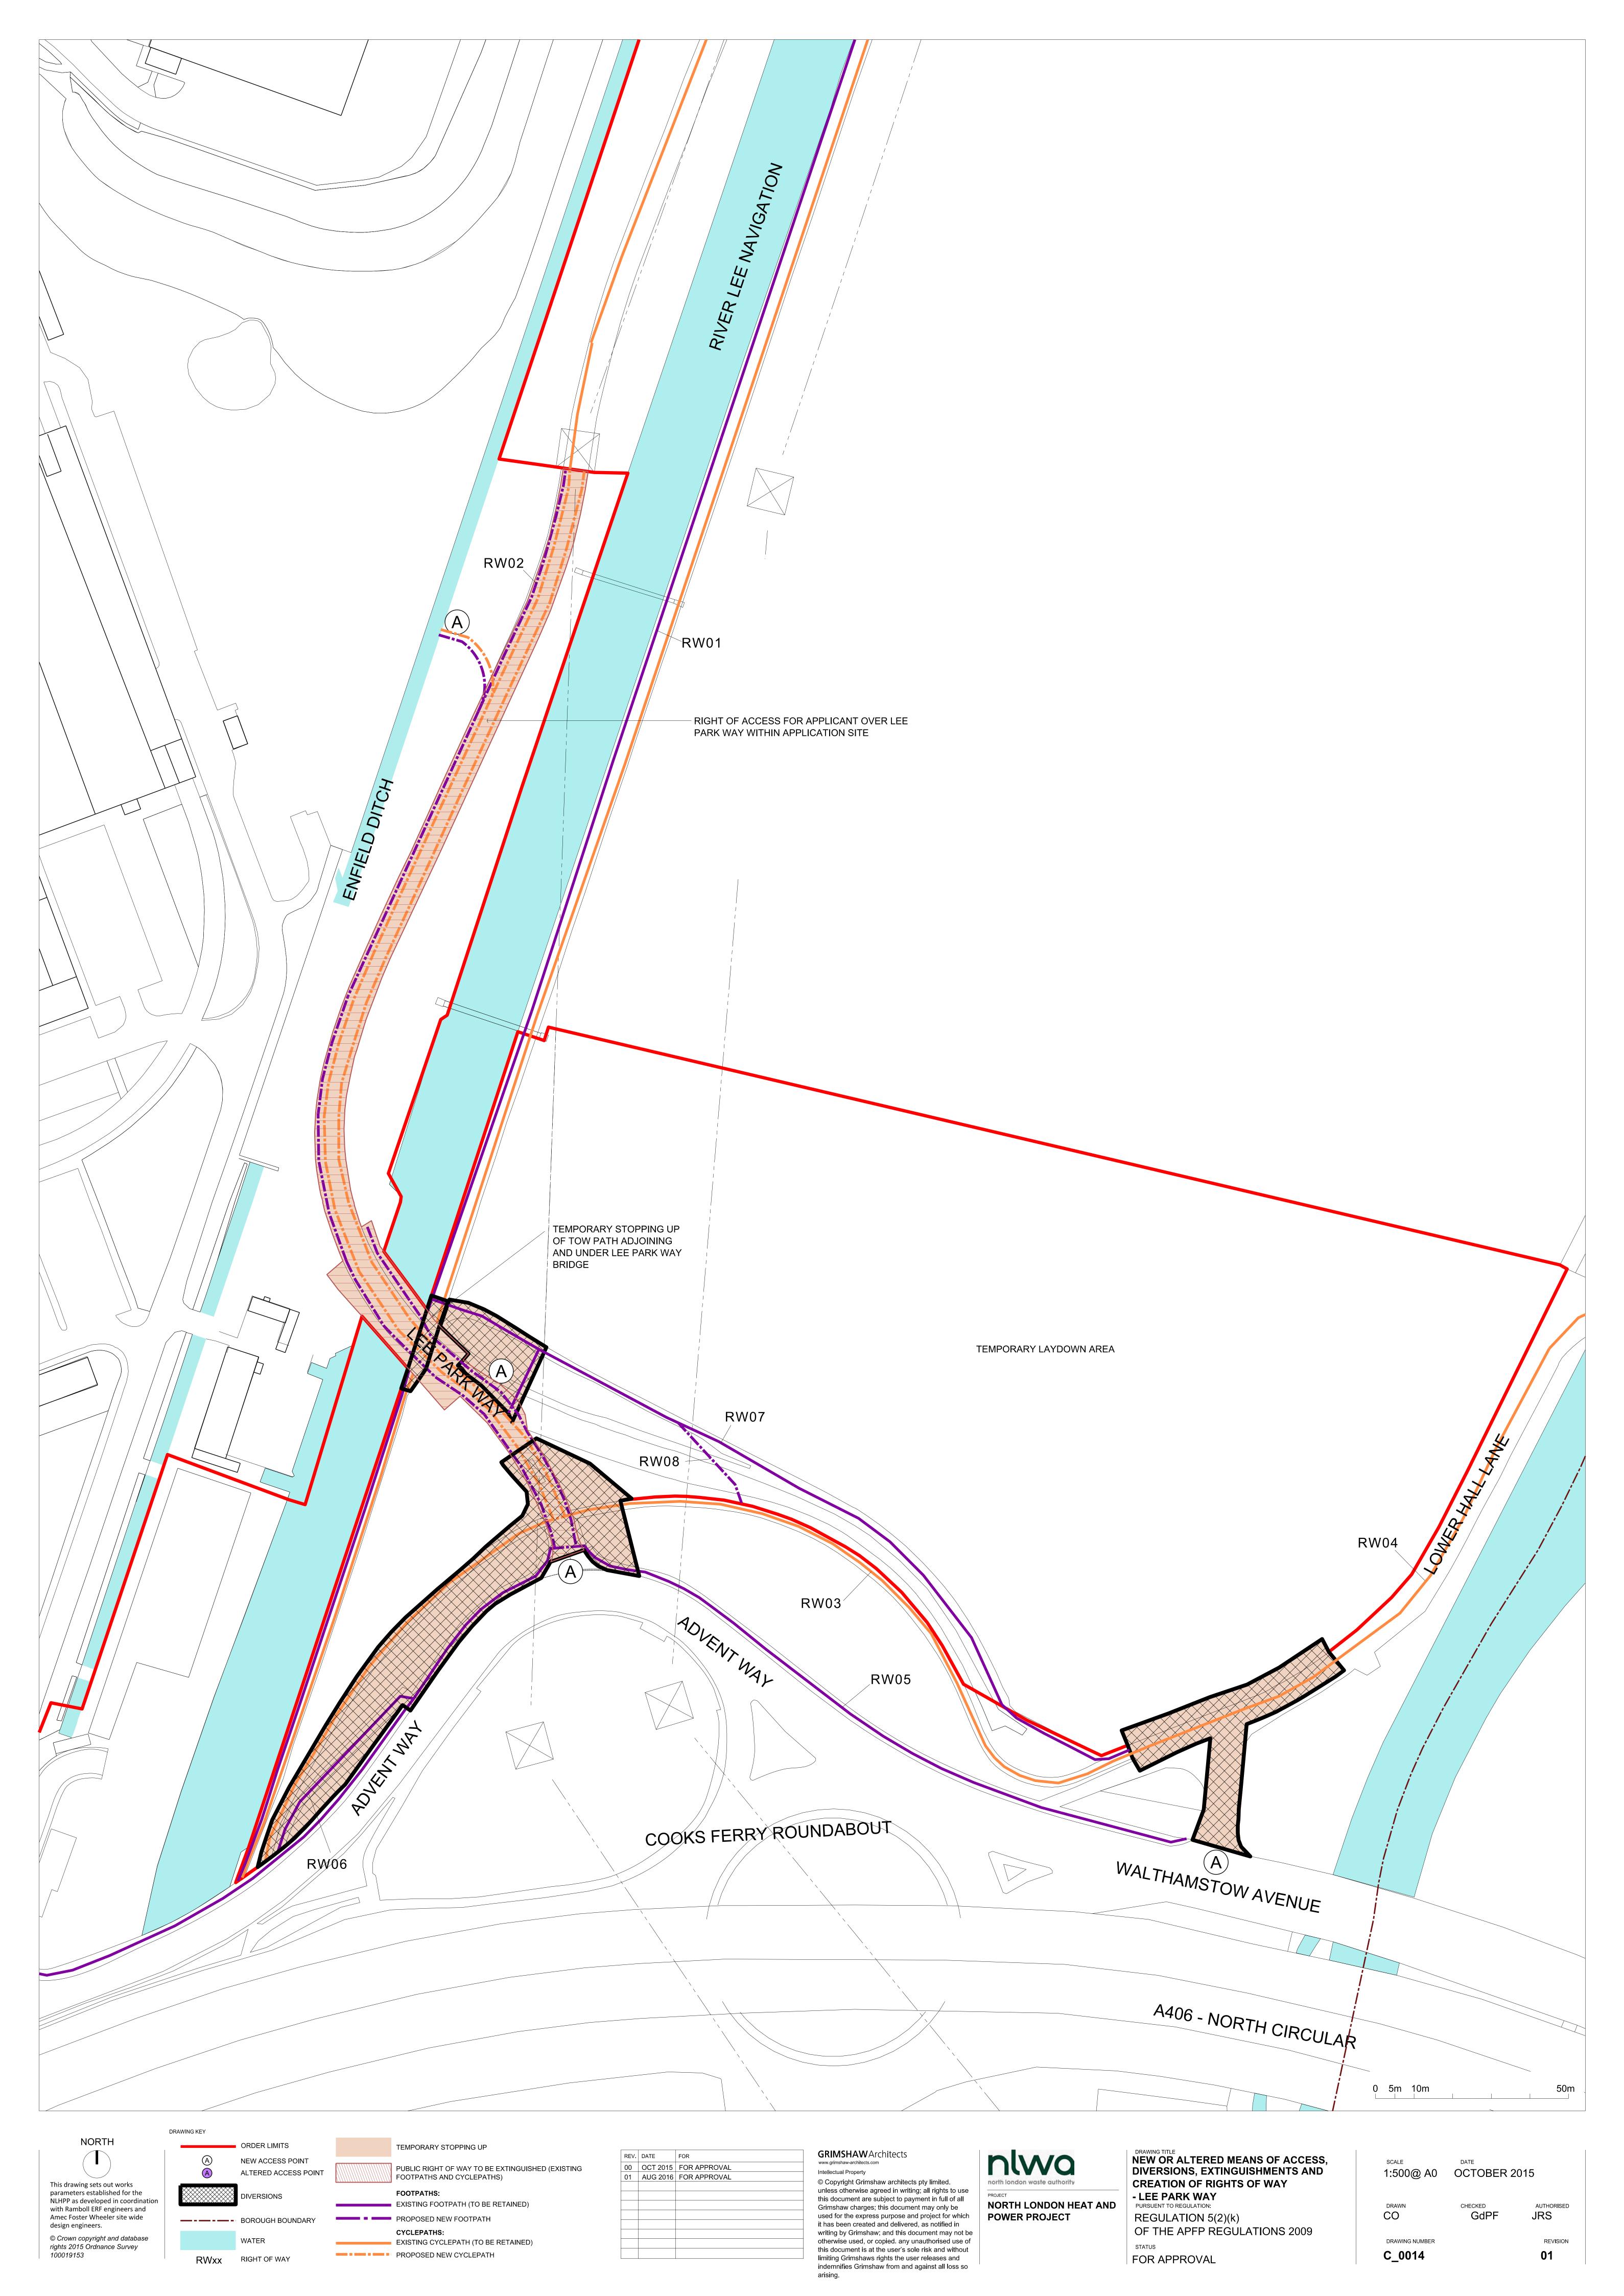

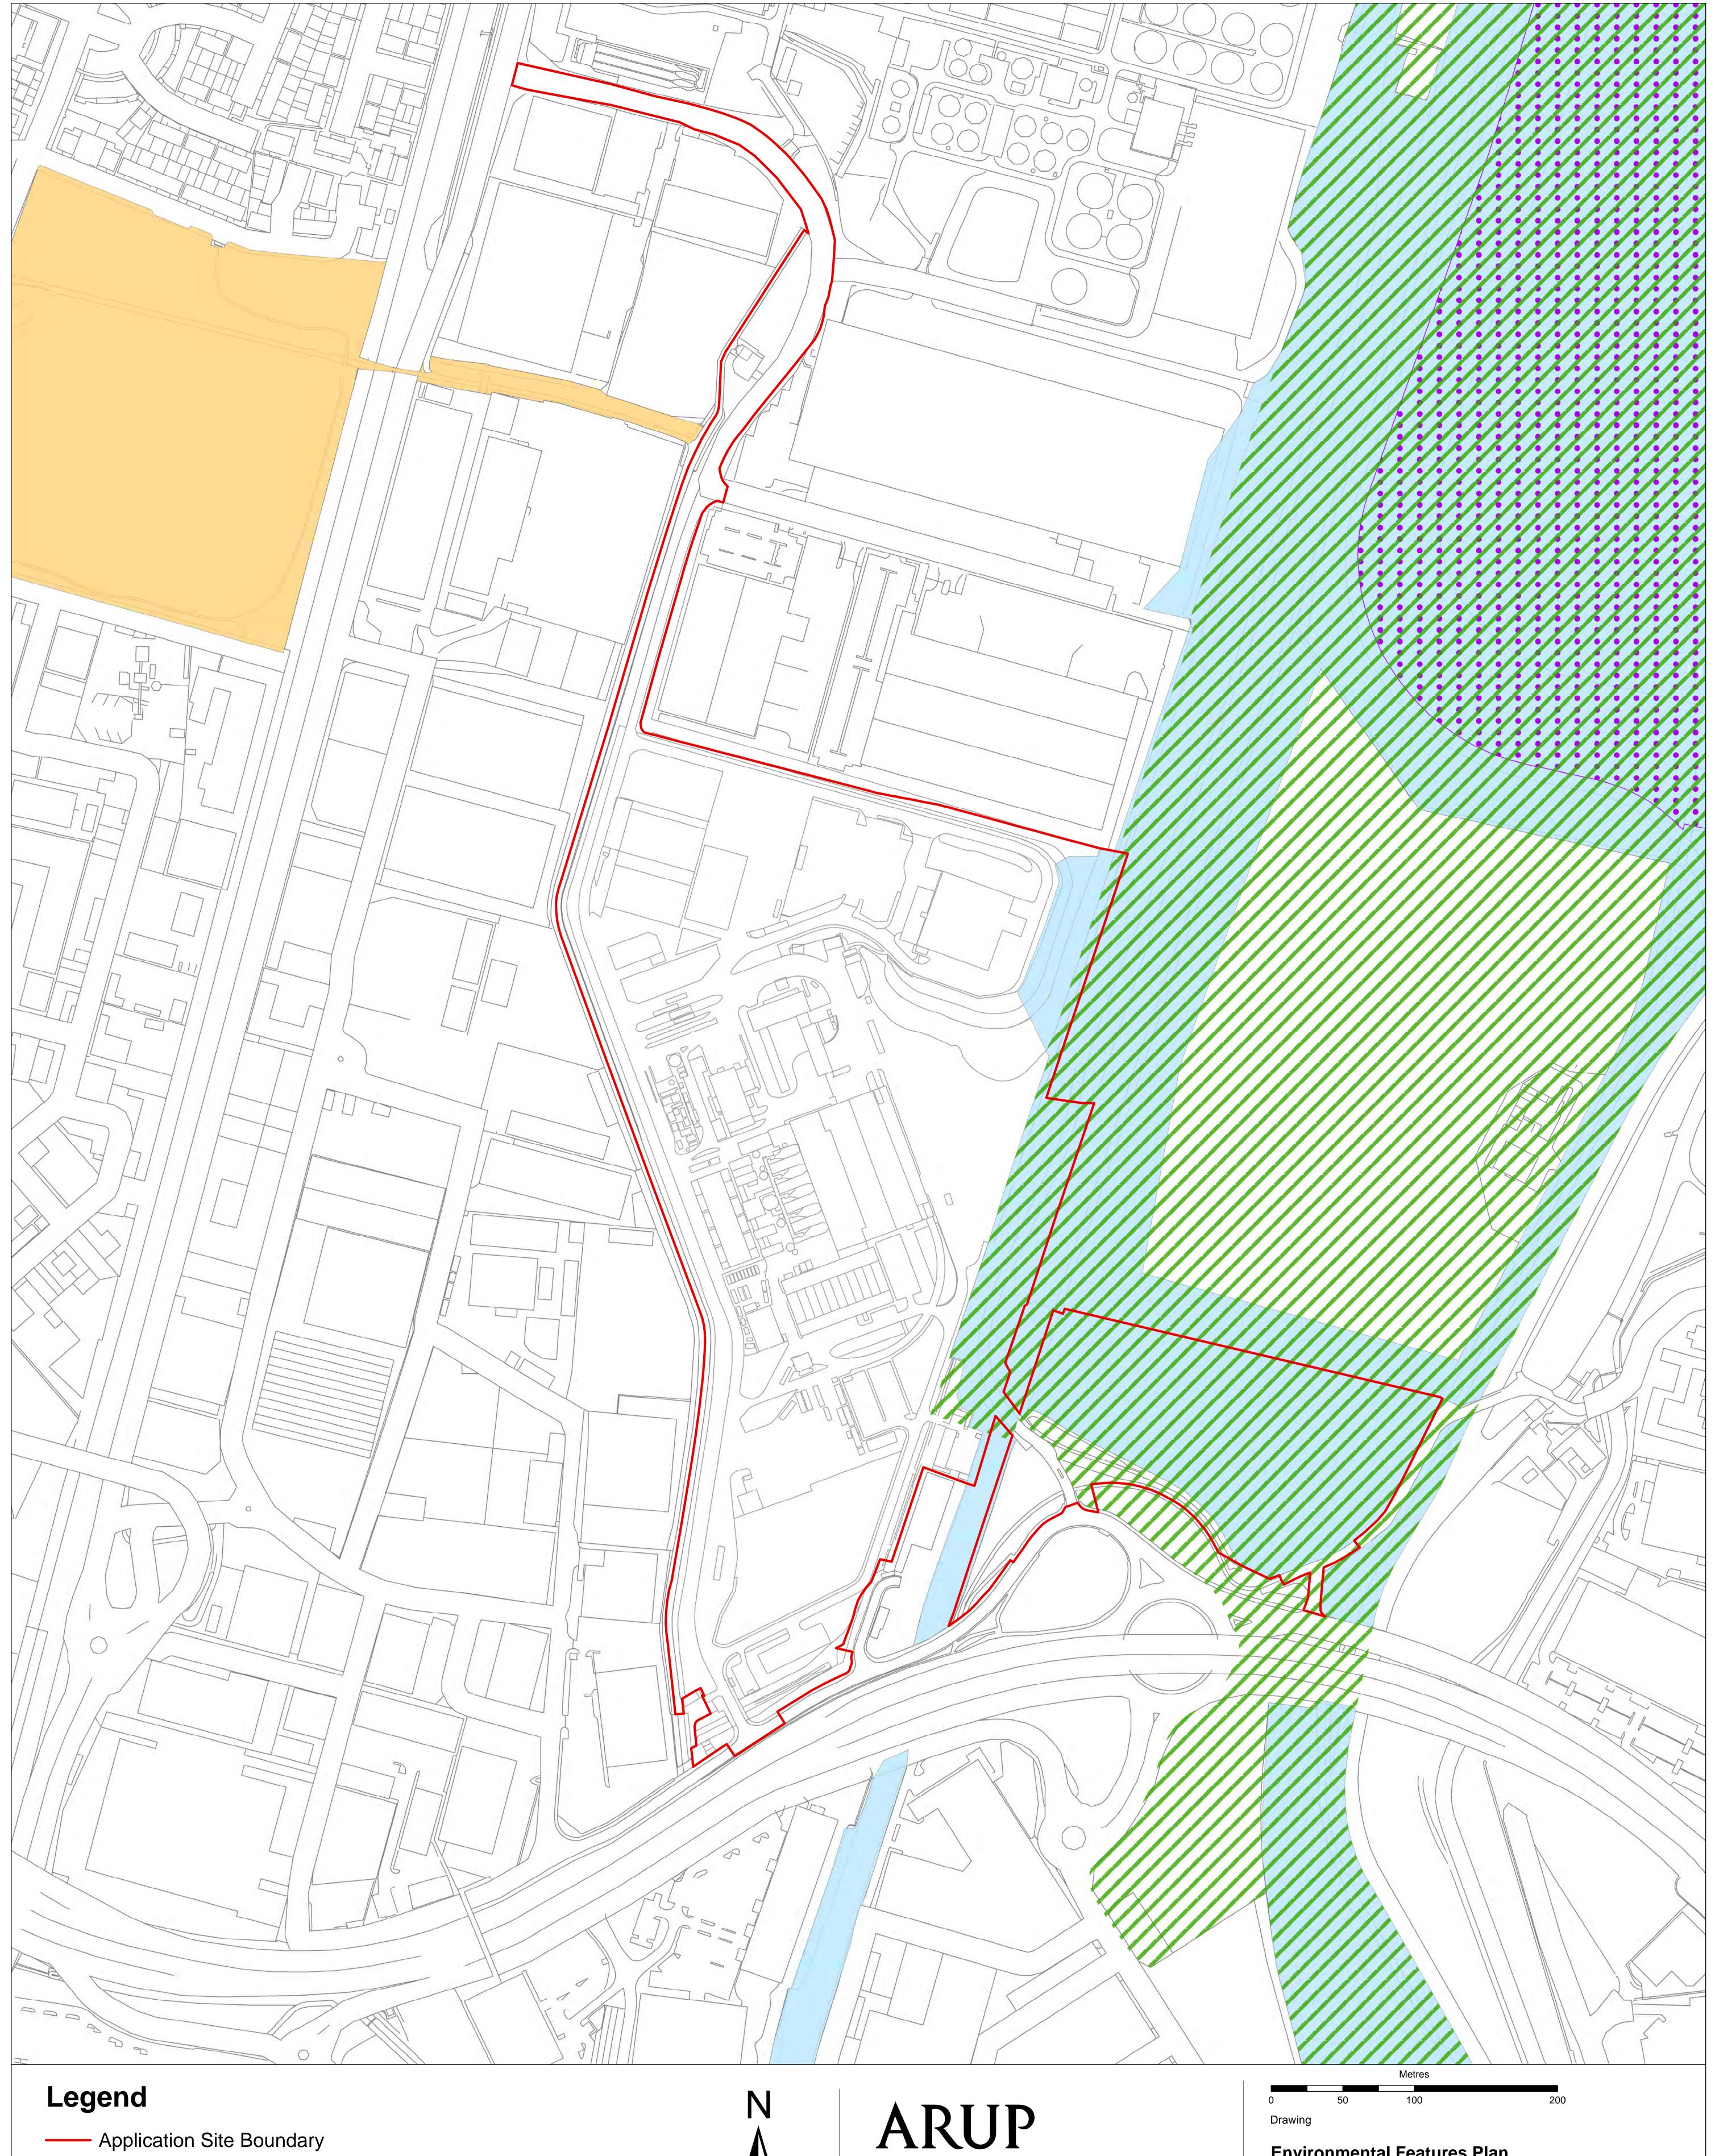

- Areas of Special Character (Site of Landscape Importance)
- Walthamstow Reservoir SSSI

#### Non-statutory Designations

- Site of Metropolitan Importance for Nature Conservation
- Site of Borough Importance for Nature Conservation



For further details please see **Report on Natural Features AD05.16** 

October 2015 ©Crown copyright and database rights 2015 Ordnance Survey 13 Fitzroy Street London W1T 4BQ Tel +44 20 7636 1531 Fax +44 20 7580 3924

London, N18 3AG

Client

www.arup.com

**North London Waste Authority** 

Job Title

**North London Heat and Power Project** Edmonton EcoPark, Advent Way

**Environmental Features Plan** 


Pursuant to Regulation


Regulation 5 (2)(I)(i) and 5(2)(I)(ii) of the APFP Regulations 2009

Scale at A0 1:1,500 Drawing Status

Job No 235271-15 For Approval Drawing No Issue C\_0015 00

© Arup

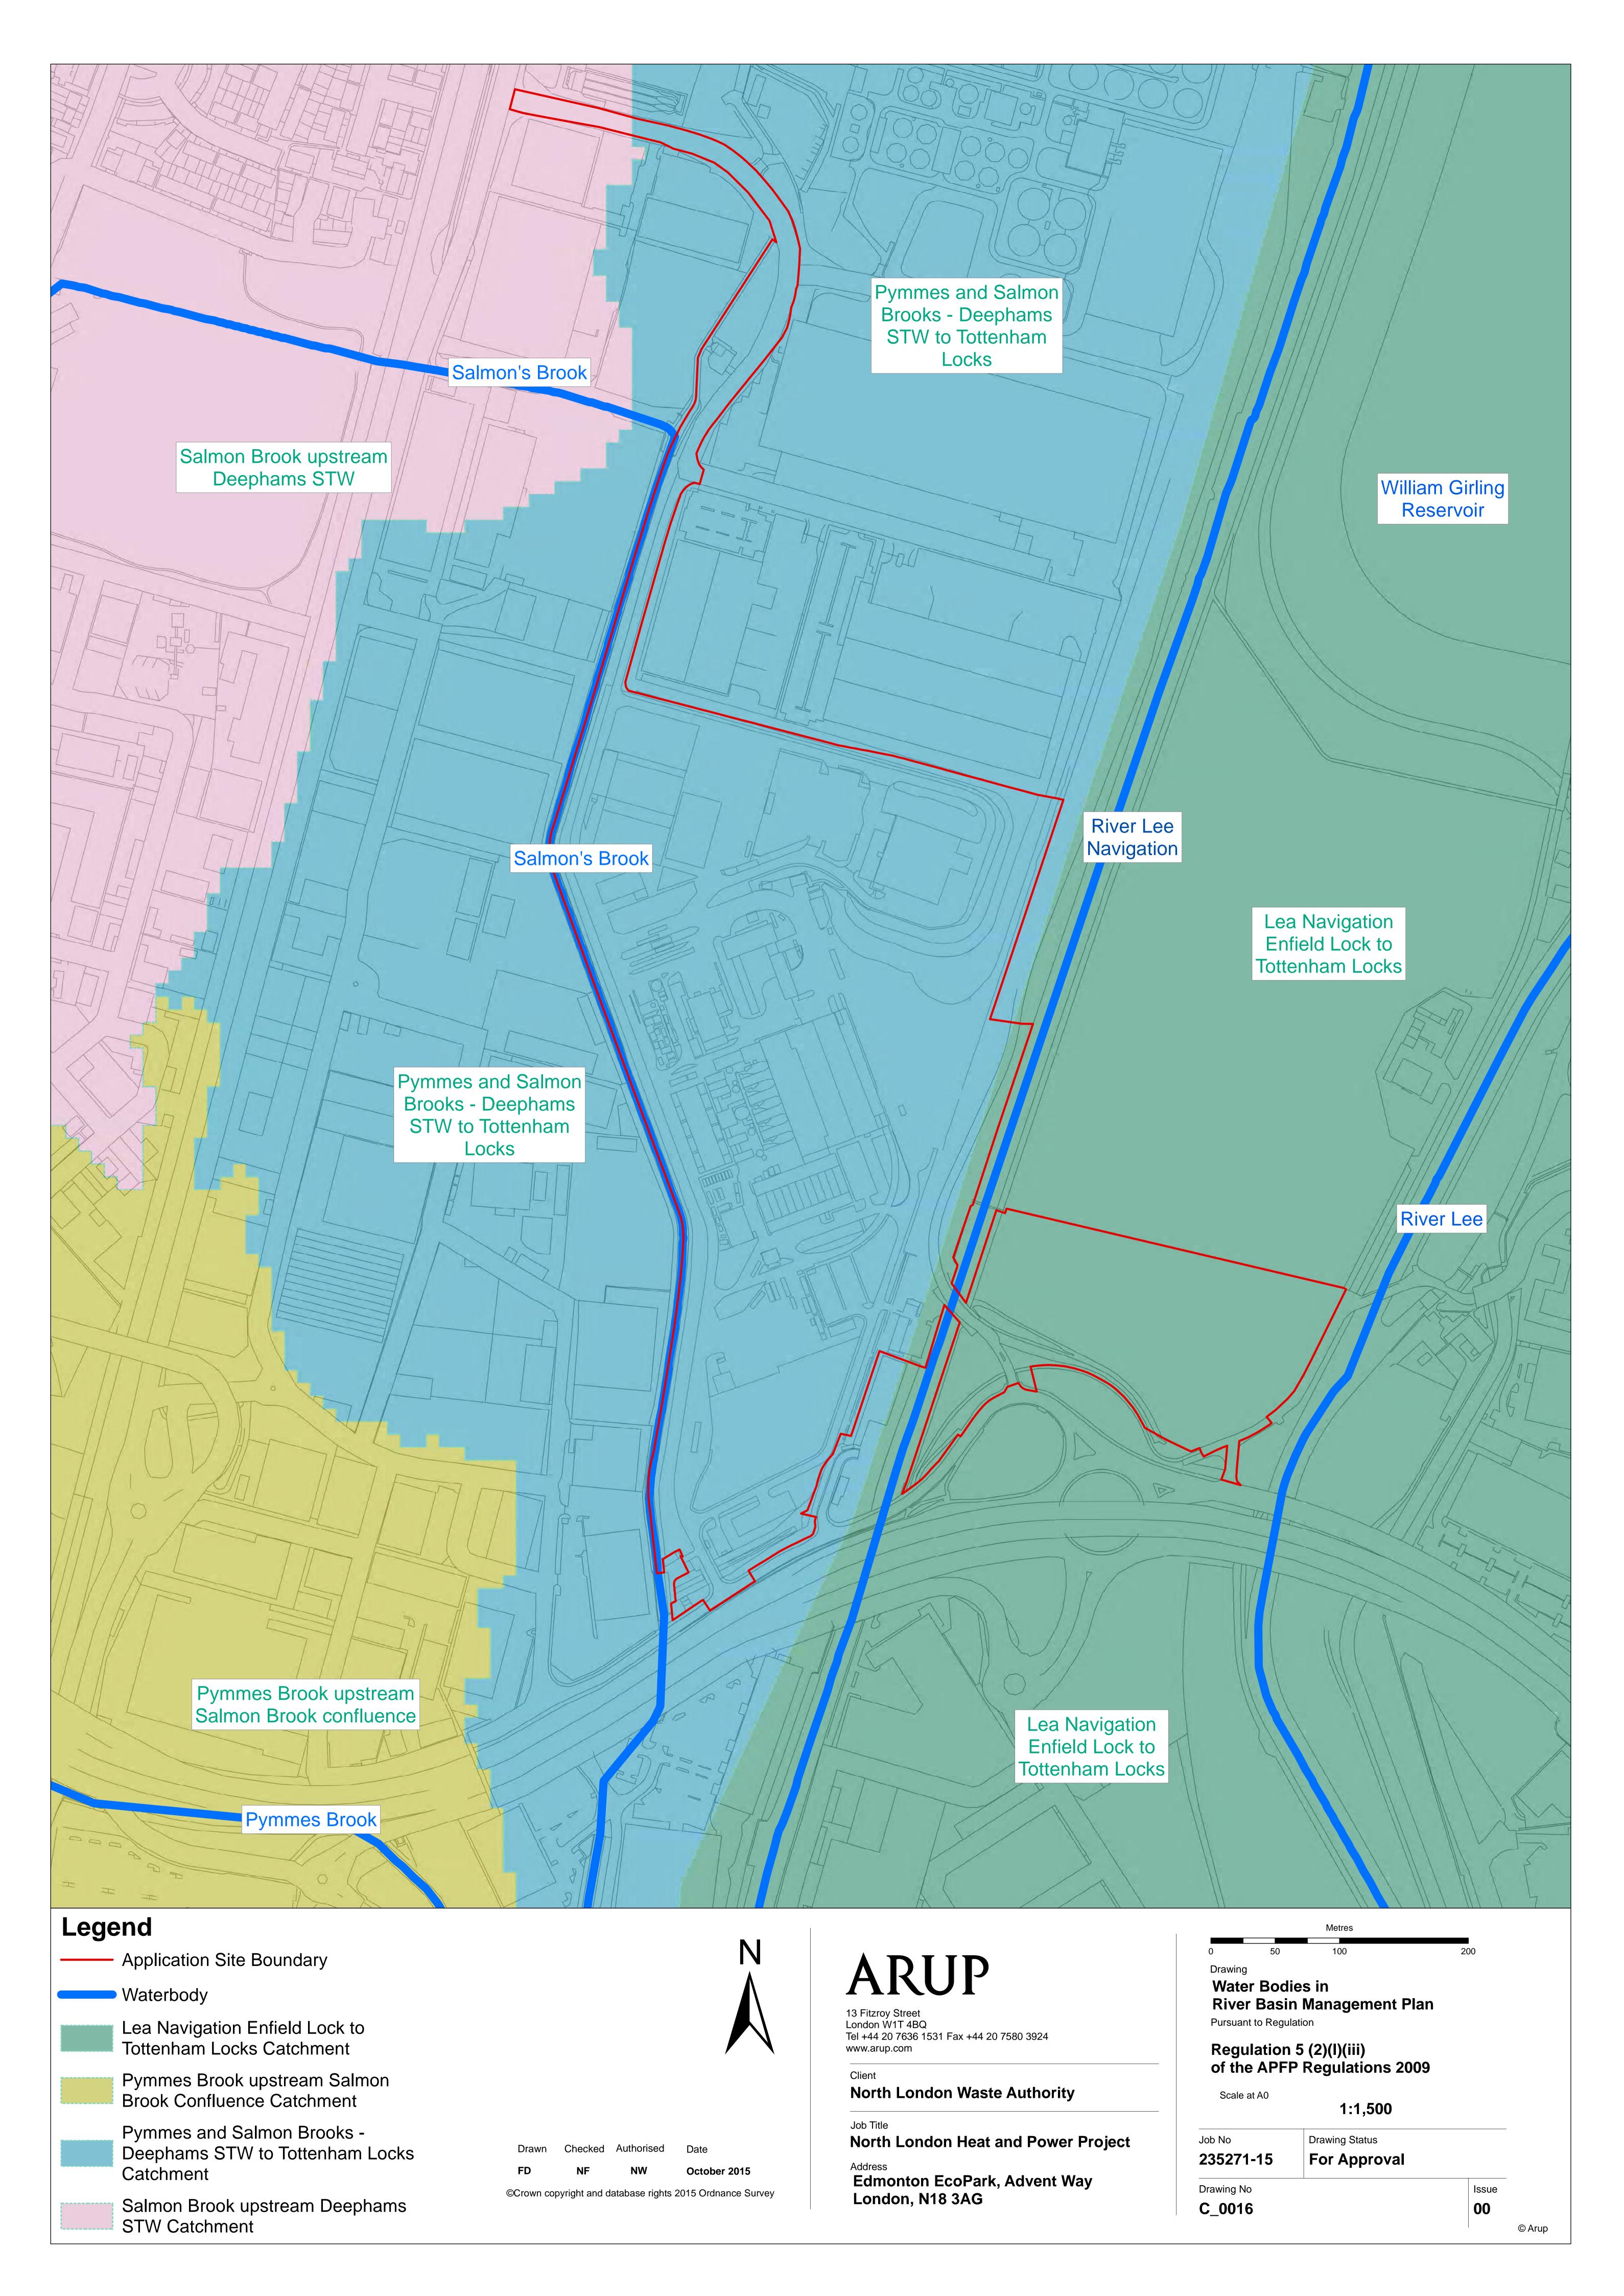

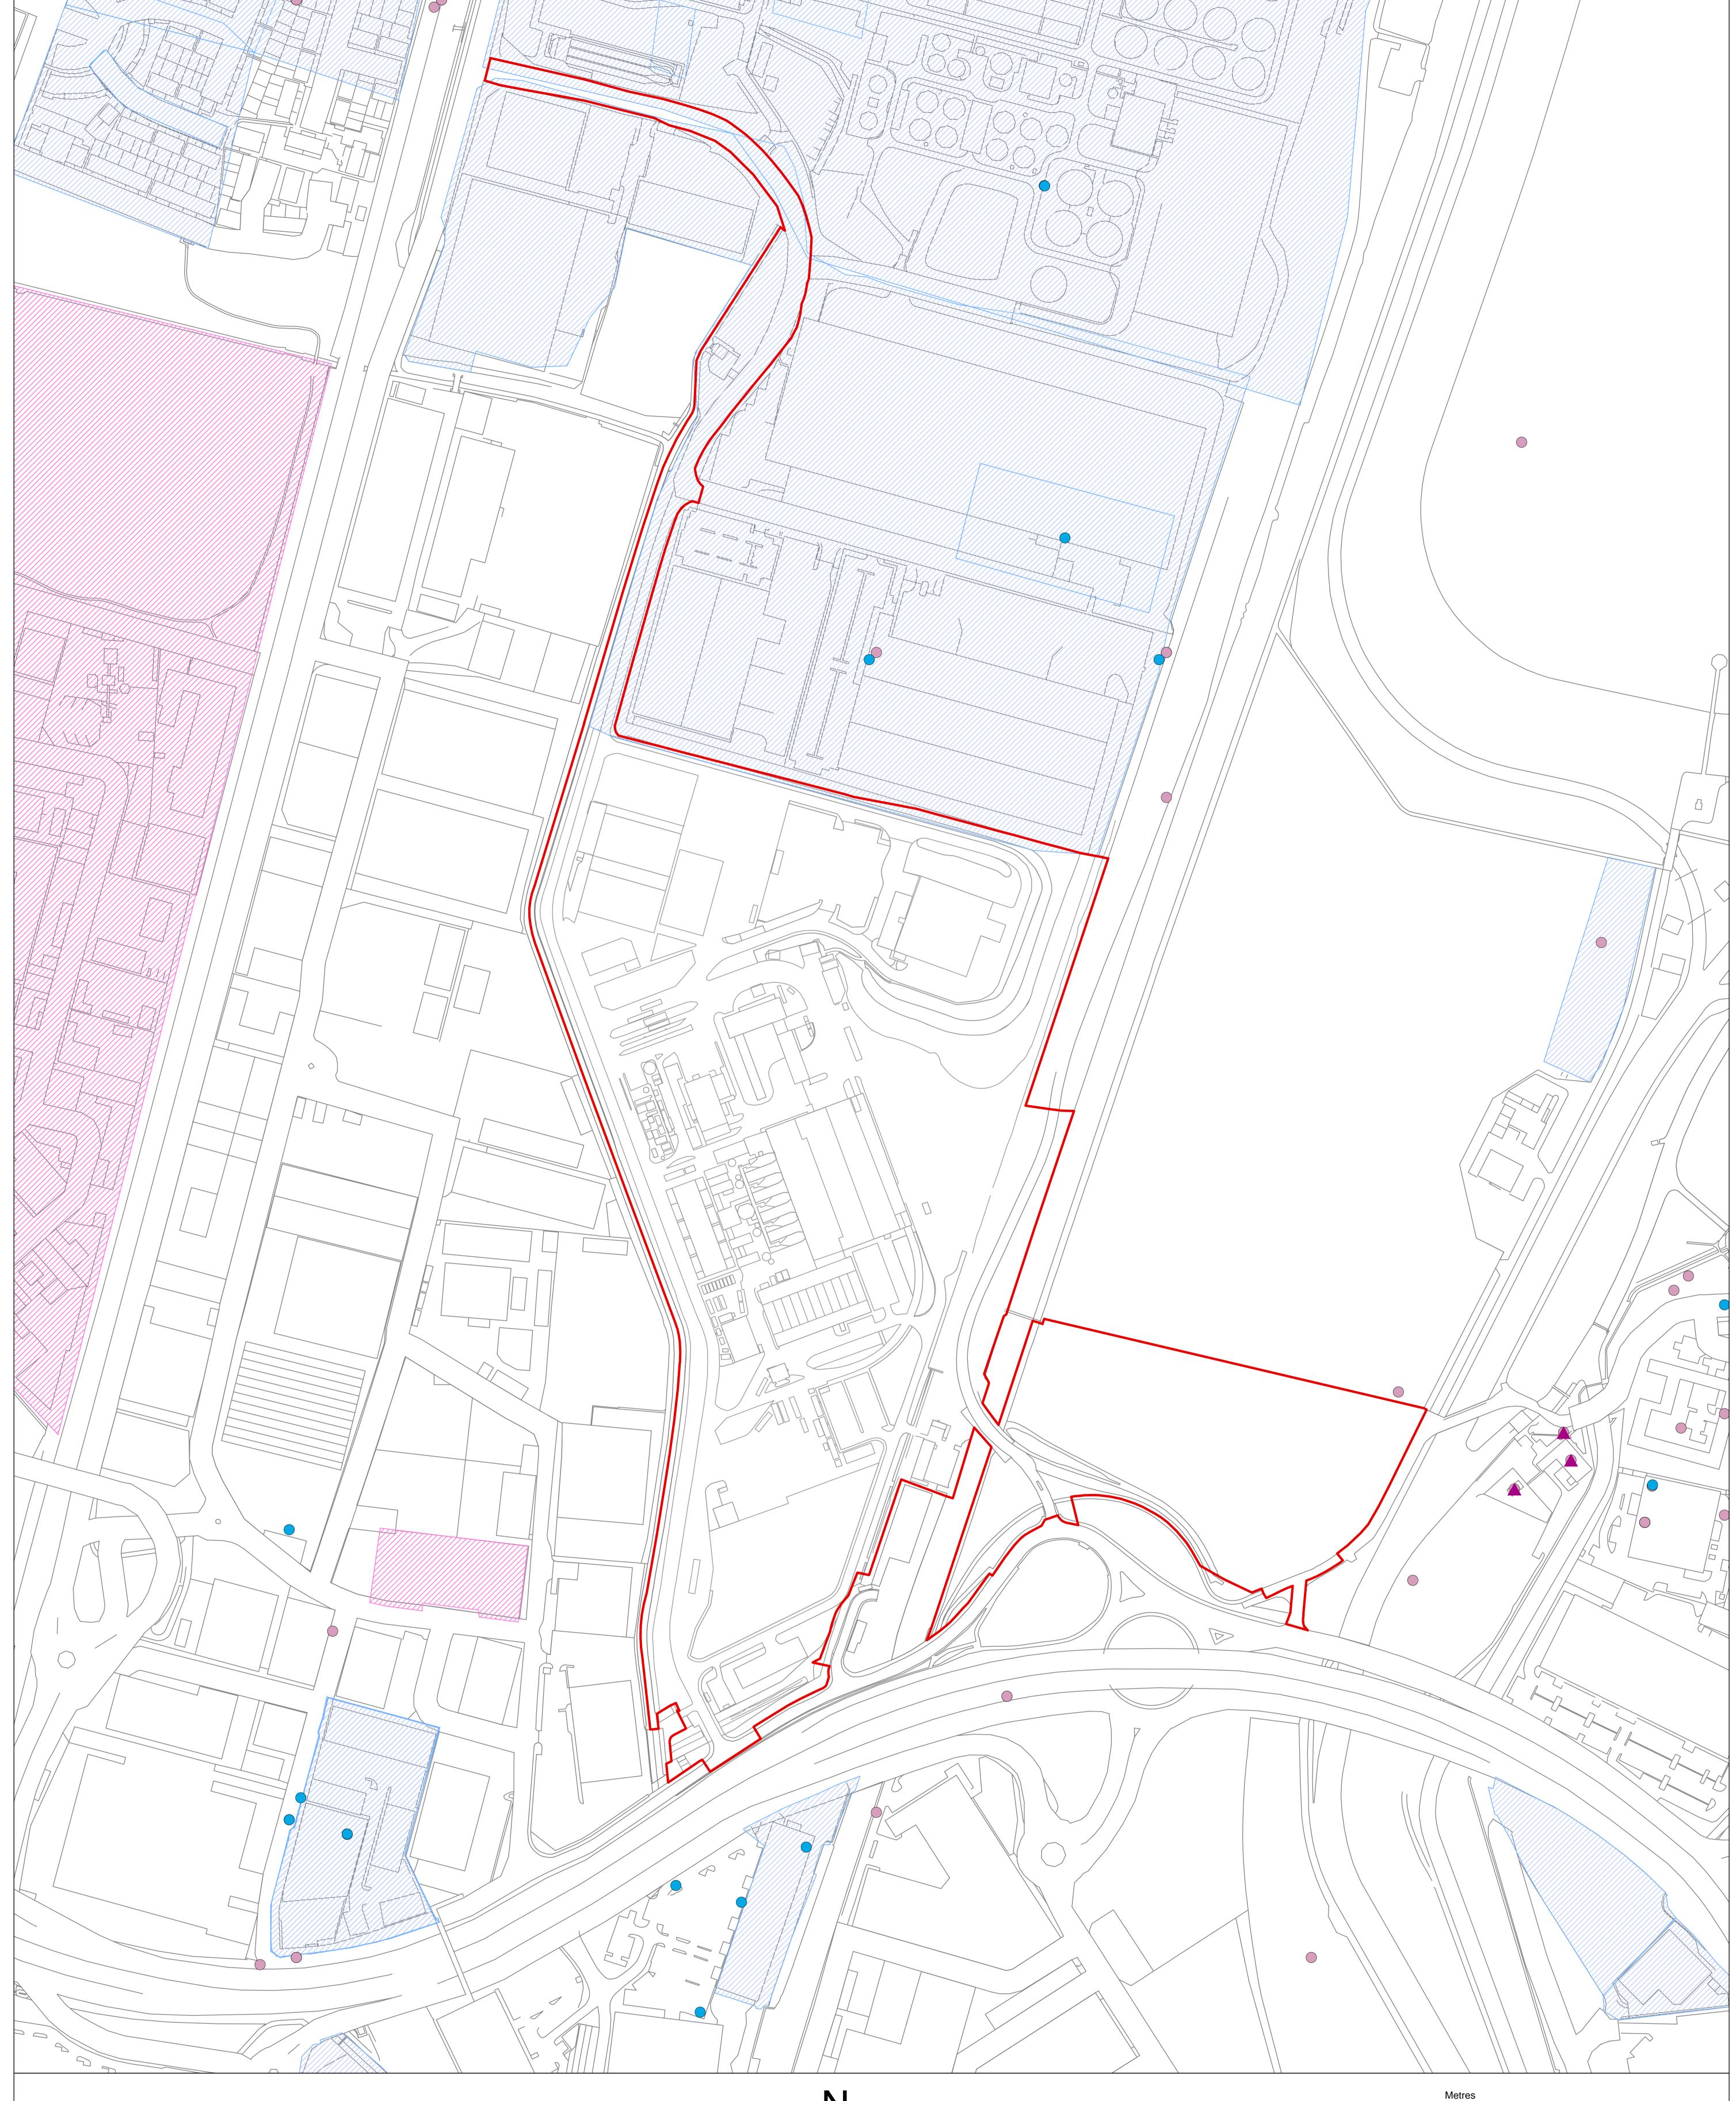



—— Application Site Boundary

- Listed Buildings
- Area of Previous Archaeological Investigation
- Archaeological Find Spot

Archaeological Find Spot

Area of Previous Archaeological Investigation



There are no scheduled monuments, World Heritage sites or registered battlefields in proximity to the Application Site.

Drawn Checked Authorised Date

DML AK NF October 2015

©Crown copyright and database rights 2015 Ordnance Survey

## ARUP

London, N18 3AG

13 Fitzroy Street London W1T 4BQ Tel +44 20 7636 1531 Fax +44 20 7580 3924 www.arup.com

Client North

North London Waste Authority

Job Title

North London Heat and Power Project

Address
Edmonton EcoPark, Advent Way

		`		15 1	\	
		Metres				
0	50	100			200	
Drawing						
Historic	Enviro	nment				
Pursuant to	Regulation					
	tion 5 (2	, ,	ne 2ſ	na		
_	PFP Re	, ,		09		
of the A	APFP Re	gulatio	00	09		
Of the A	O Dra	gulatio 1:1,5	<b>00</b>	09		
of the A	O Dra	egulatio 1:1,5 awing Status	<b>00</b>	009	1:	ssue

© Arup



# NORTH LONDON WASTE Series 02 Plans and Design Code Principles AUTHORITY 1b Berol House, 25 Ashley Road Tottenham Hale N17 9LJ Telephone: 020 8489 5730 Fax: 020 8365 0254 Email: project@northlondonheatandpower.london